


City of Unalaska Eagle's View Elementary - Playground

503 East Broadway, Unalaska, Alaska
03-12-2026

**FOR BIDDING PURPOSES ONLY
NOT FOR CONSTRUCTION**
BIDS DUE:
5pm Monday, April 13

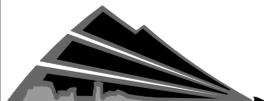

**GREAT WESTERN
RECREATION**

MAIN OFFICE: 435-245-5055
975 SOUTH HWY 89
LOGAN UT 84321

SALES REPRESENTATIVE:
NANCY CASEY
907-394-2577
nancy@gwpark.com



A PLAYCORE COMPANY



150 PlayCore Drive SE
Fort Payne, AL 35967
www.gametime.com



VICINITY MAP



PROJECT WORK AREA



EXISTING SITE

SHEET INDEX

T	Title Sheet	L 6	West Half - Footings
L 1	Project Overview	L 7	East Half Footings
L 2	Site Demo	L 8	Soccer Field Plans & Details
L 3	2-5 Playground Layout	L -9	Details
L 4	West Half - 5-12 Playground	SH	Name
L 5	East Half - 5-12 Playground	SH	Name

OWNER

City of Unalaska Department of Parks, Culture, and Recreation
Jolene Longo, Business and Operations Manager
P.O Box 610 Unalaska, AK 99685
jlongo@unalaska.gov
907-581-1297 office :: 907-359-5954 mobile

CONSULTANT / CONTRACTORS

Great Western Recreation
975 S. Hwy 89
Logan, UT 84321
435-245-5055

GameTime and GT Impax
P.O. Box 680121
Fort Payne, AL 35967
435-245-5055

INSTALLER SCOPE & ASSUMPTIONS

Project involves the reconfiguration of 3 existing playground areas into 2 playgrounds and upgrading the existing soccer field to artificial turf with edging and drainage. Scope includes subgrade preparation, grading, and construction of new concrete edging. Scope also includes the layout and assembly of new playground equipment and resilient playground surfacing with a substantial completion date of August 10, 2026.

Contractor shall provide all crew, materials and equipment necessary to complete the following:

1. Furnish and erect temporary security fencing and site security as needed to prevent theft, damage, or injury during construction.
2. Protect existing site infrastructure, such as fencing, pavement, signage, structures. Contractor is 100% responsible for fixing or replacing any site elements that are damaged during construction.
3. Remove & dispose of organic layer on existing soccer field, grade, install subgrade drainage, concrete curb, nailer boards, and wear course in preparation for the installation of owner-supplied artificial turf, by others as per plans.
4. Site grading and subgrade preparation as per plans for both soccer field and playground areas to include drainage infrastructure, gravel, and new curbing.
5. Install new concrete curb as per plans.
6. Lay out and install owner-furnished playground equipment, surfacing, and site furnishings as per plans and manufacturers installation instructions.
7. Install owner-furnished interlocking playground tile surfacing as per manufacturer's installation instructions and as per plans.
8. Hydroseed disturbed lawn areas.
9. Contractor shall provide third party material testing of subgrade compaction to 95% in 6" lifts and for 3500 psi concrete.
10. Contractor is responsible for construction survey as needed to lay out site as per plans.

PLAYGROUND SPECIFICATIONS

THIS PLAYGROUND IS DESIGNED FOR AGES:
DESIGNED BY: NC/EB
CHECKED BY: EB

PROVIDED / REQ'D.
TOTAL ELEVATED PLAY COMPONENTS
TOTAL ELEV. COMPONENTS W/ RAMP ACCESS
TOTAL ELEV. COMPONENTS W/ TRANSFER ACCESS
TOTAL A.D.A. GROUND LEVEL COMPONENTS
TOTAL TYPES OF GROUND LEVEL COMPONENTS


Unalaska City School District
55 E Broadway, Unalaska
Eagle's View Elementary
503 East Broadway, Unalaska

PROJECT/QUOTE #
117777-01-01
117777-02-01

DATE
03/12/2026

SHEET TITLE
TITLE SHEET


SHEET NO:
T

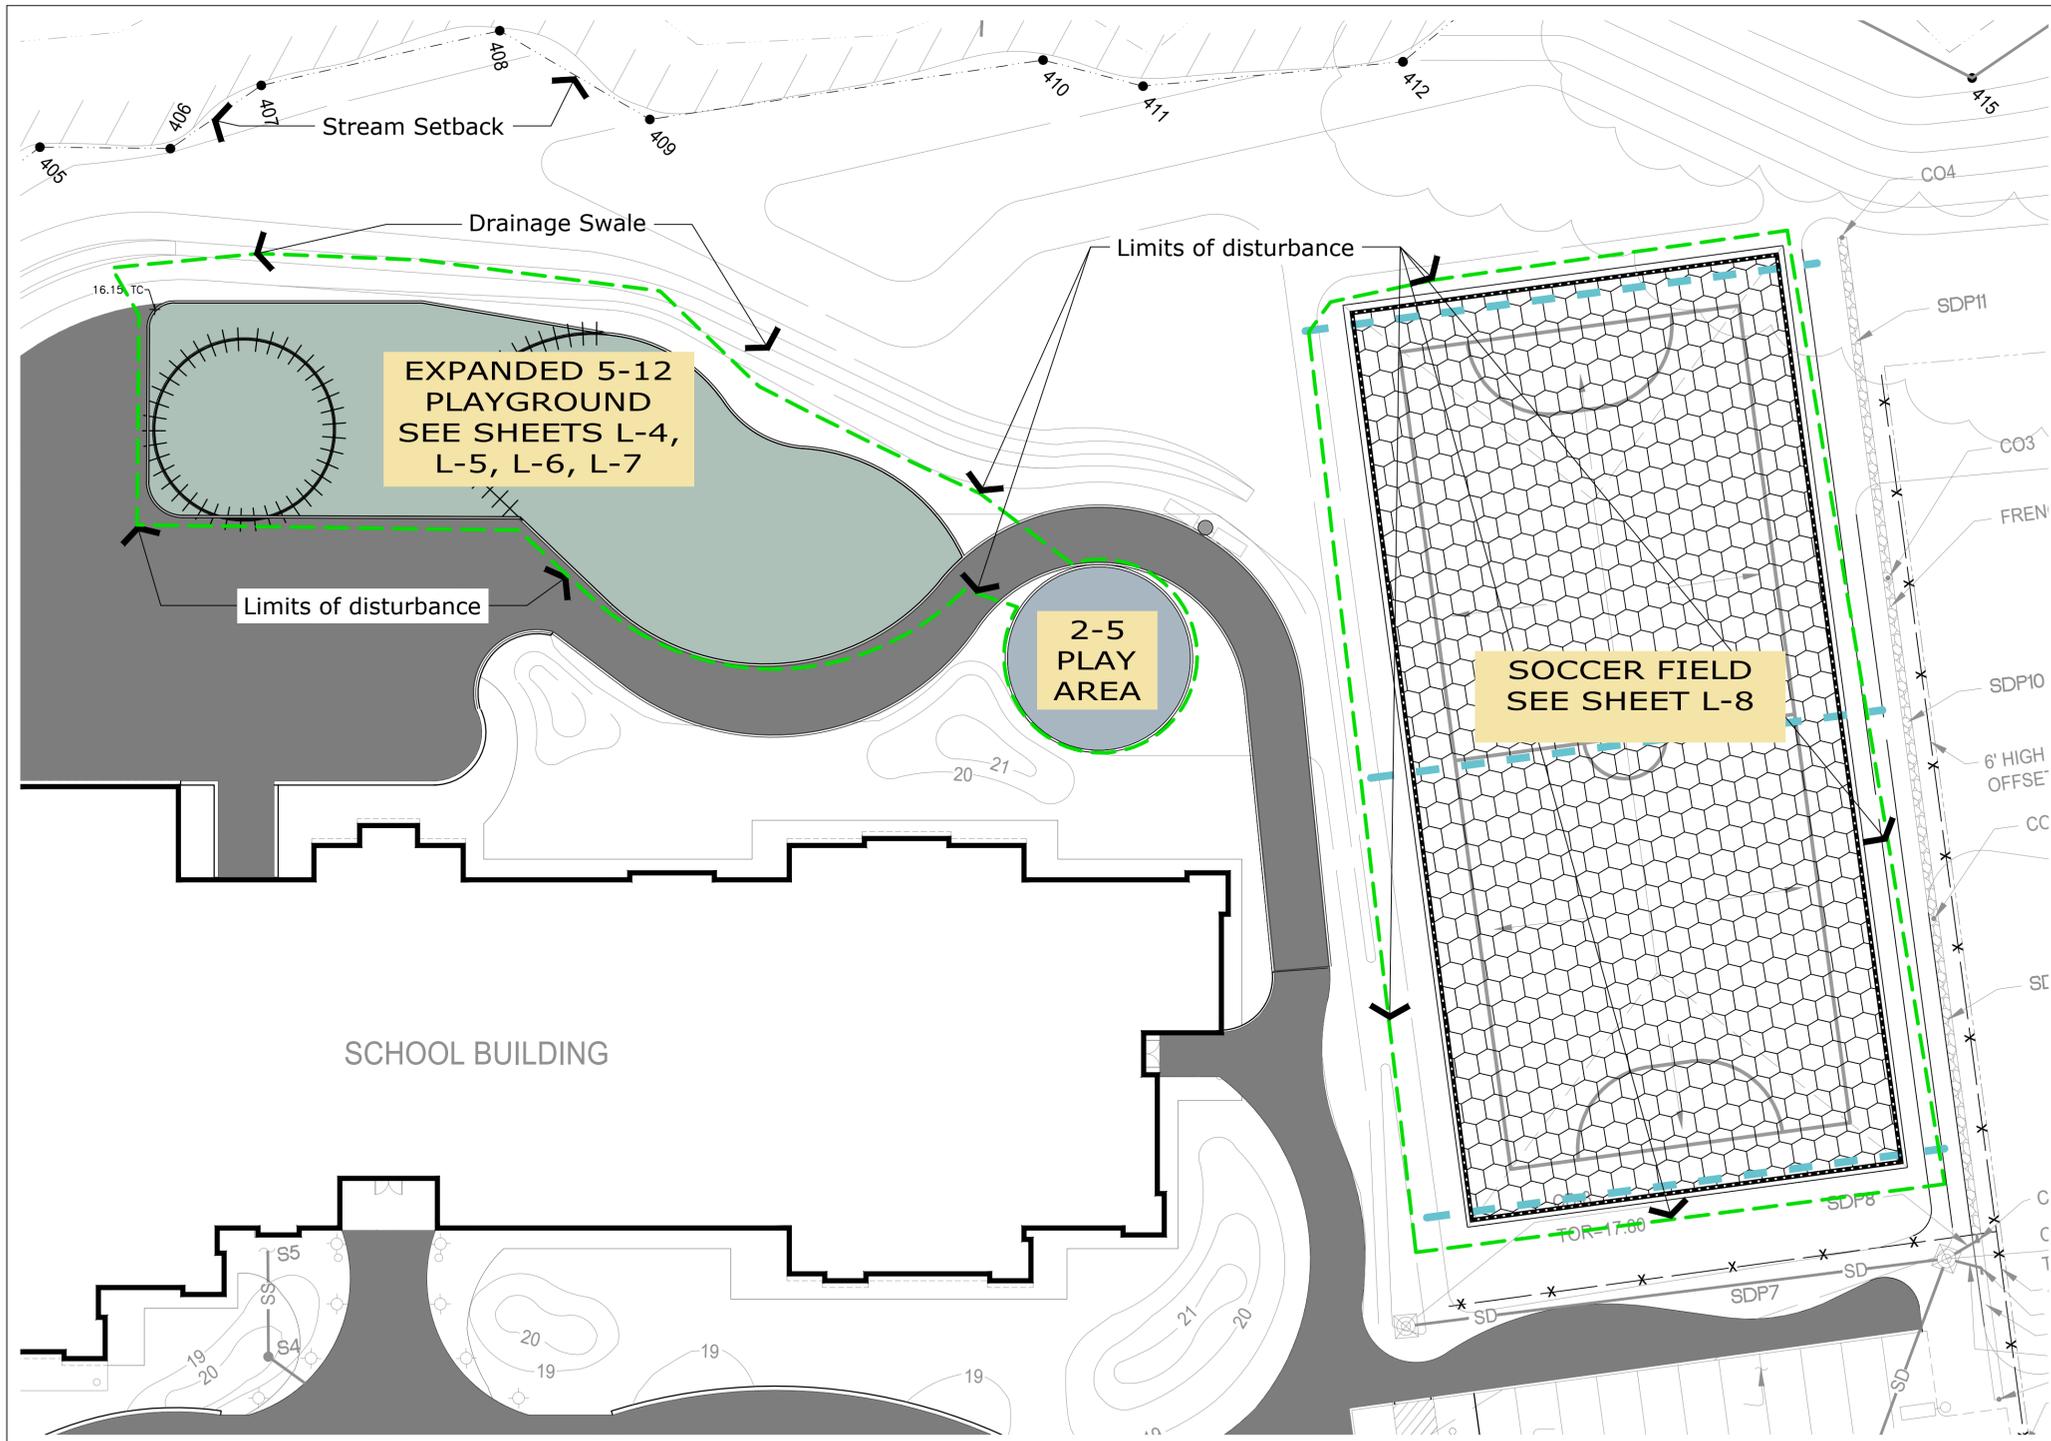

GENERAL NOTES:

- All work shall be in conformance with 2020 AK DOT Standard Specifications.
- Contractor is responsible for protecting existing pavement, landscaping, and structures from damage during installation and for repairing or replacing site elements damaged during installation.
- Contractor is responsible for providing work area fencing, maintaining pedestrian safety, and providing signage during construction.
- Utilities: Contractor is responsible for locating and avoiding existing utilities above and below ground during construction activities. It is the contractor's responsibility to order utility locates prior to breaking ground and to repair or replace utilities damaged during construction.
- This drawing shall not be altered in any way. If changes are required, please contact your Great Western Recreation sales representative.
- It is the contractor's responsibility to verify and maintain all C.P.S.C. playground safety requirements for heights, clearances, and distances related to equipment, safety surfacing, shade structures, and materials. Installation of concrete curb and bike trail by others after installation of shade structure.
- Smooth out, topsoil, and seed all non-paved areas disturbed during construction.

1 SITE OVERVIEW
 Scale: FULL SIZE 22" x 34": 1" = 20'
 Scale: HALF SIZE 11" x 17": 1" = 40'

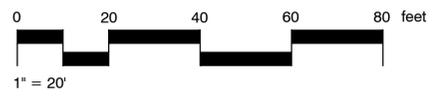

LEGEND

- Existing Pavement
- Soccer Field
- Limits of Disturbance
- Existing Fence
- Existing Storm Drain
- Existing Storm CB
- Existing Playground Fence
- Use Zone for Playground Equipment - Keep Clear
- Existing Topo
- Spot Elevation
- Top of Curb Elev.

GREAT WESTERN RECREATION
 MAIN OFFICE: 435-245-5055
 975 SOUTH HWY 89
 LOGAN UT 84321

SALES REPRESENTATIVE:
 NANCY CASEY
 907-394-2577
 nancy@gwpark.com

A PLAYCORE COMPANY
 ISO 9001 CERTIFIED
 150 PlayCore Drive SE
 Fort Payne, AL 35967
 www.gametime.com

PLAYGROUND SPECIFICATIONS	
DESIGNED BY: NC/EB	PROVIDED / REQ'D.
TOTAL ELEVATED PLAY COMPONENTS
TOTAL ELEV. COMPONENTS W/ RAMP ACCESS
TOTAL ELEV. COMPONENTS W/ TRANSFER ACCESS
TOTAL A.D.A. GROUND LEVEL COMPONENTS
TOTAL TYPES OF GROUND LEVEL COMPONENTS

THIS PLAYGROUND IS DESIGNED FOR AGES:
 CHECKED BY: EB


Unalaska City School District
 55 E Broadway, Unalaska

Eagle's View Elementary

503 East Broadway, Unalaska

PROJECT/QUOTE #	117777-01-01 117777-02-01
DATE	03/12/2026
SHEET TITLE	OVERALL SITE
SHEET NO:	L-1



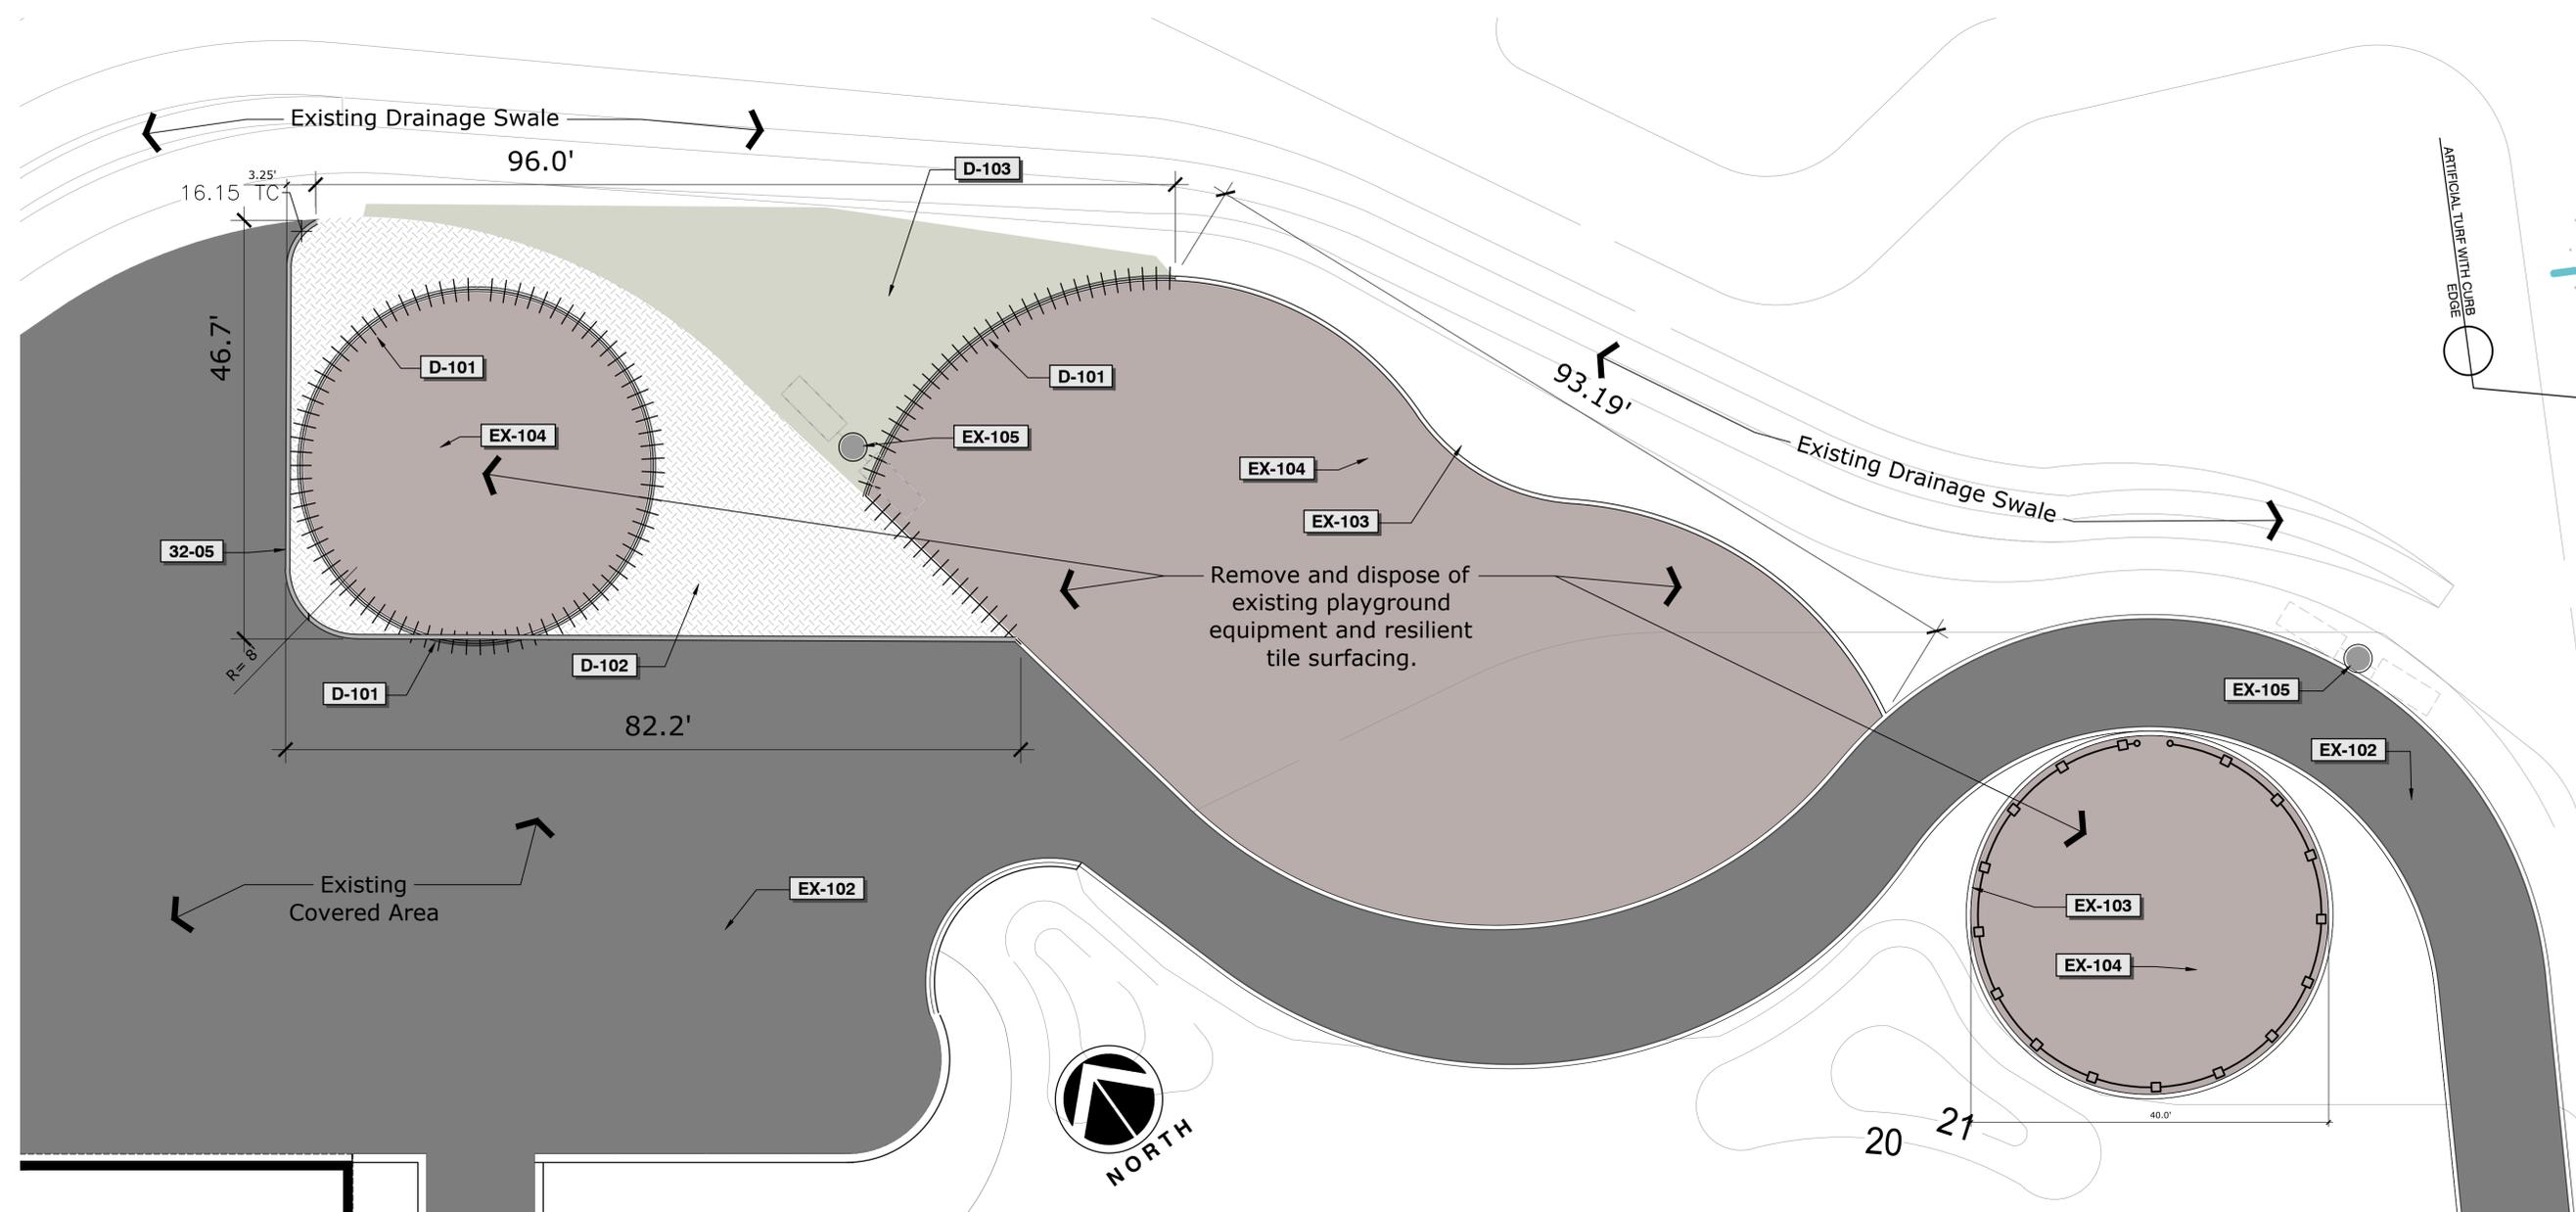

1 DEMOLITION & SUBGRADE PREP PLAN
Scale: FULL SIZE 22" x 34": 1" = 10'
Scale: HALF SIZE 11" x 17": 1" = 20'

LEGEND

- Existing Pavement
- Soccer Field
- Existing Topo
- Spot Elevation
- Top of Curb Elev.
- Existing Fence
- Limits of Disturbance
- Existing Storm Drain
- Existing Storm CB
- Existing Playground Fence
- Use Zone for Playground Equipment - Keep Clear
- Drain Pipe - Soccer Field

Existing

SYMBOL	CODE	DESCRIPTION	QTY	DETAIL
	EX-102	Existing Pavement to Remain	3,136,438 sf	
	EX-103	Exist. Curb to Remain	1,937 lf	
	EX-104	Existing Play Areas to Remain Remove Exist. Surfacing and Prep for New Tile Surfacing.	7,192 sf	
	EX-105	LIGHT POLE	3	
	EX-106	EXISTING FENCE TO REMAIN PROTECT DURING CONSTRUCTION	1,533 lf	

Demolition

SYMBOL	CODE	DESCRIPTION	QTY	DETAIL
	D-101	Sawcut and Dispose of Concrete Curb	195 lf	
	D-102	Remove & Dispose of Existing Pavement Prepare for Play Surfacing	1,342 sf	
	D-103	New Play Area Converted From Natural	1,025 sf	

SHEET NOTES:

1. All work shall be in conformance with 2020 AK DOT Standard Specifications.
2. Remove minimum 6" existing sod and topsoil. Dispose off site.
3. Construction concrete edging and rebuild as per Detail 4, Sheet L 9.
4. Grade to drain from center of field outward in all directions at a minimum 2%.
5. On non-lettered holes, to ensure concrete requirements please refer to each components installation sheets.
6. If compacted stone is required below subgrade, please contact GameTime for custom footer details.



PLAYGROUND SPECIFICATIONS

THIS PLAYGROUND IS DESIGNED FOR AGES:
DESIGNED BY: NC/EB
CHECKED BY: EB

PROVIDED / REQ'D.	
TOTAL ELEVATED PLAY COMPONENTS	-
TOTAL ELEV. COMPONENTS W/ RAMP ACCESS	-
TOTAL ELEV. COMPONENTS W/ TRANSFER ACCESS	-
TOTAL A.D.A. GROUND LEVEL COMPONENTS	-
TOTAL TYPES OF GROUND LEVEL COMPONENTS	-

Unalaska City School District
55 E Broadway, Unalaska
Eagle's View Elementary
503 East Broadway, Unalaska

PROJECT/QUOTE #
117777-01-01
117777-02-01
DATE
03/12/2026
SHEET TITLE
DEMO PLAN
SHEET NO:

FOOTINGS ORDINATE TABLE

HOLE	X	Y	DIAG
1	-10'-10 1/2"	24'-1 1/2"	26'-5 1/2"
2	-9'-11 1/2"	21'-6"	23'-8"
3	-9'-2 1/2"	25'-1"	26'-9"
4	-8'-11 1/2"	11'-8"	14'-8 1/2"
5	-8'-5 1/2"	10'-10"	13'-9"
6	-8'-1 1/2"	14'-4 1/2"	16'-6"
7	-7'-4 1/2"	20'-0"	21'-3 1/2"
8	-7'-4 1/2"	23'-0"	24'-1 1/2"
9	-5'-10 1/2"	23'-0"	23'-8 1/2"
10	-5'-9"	29'-7 1/2"	30'-2"
11	-5'-8 1/2"	10'-2 1/2"	11'-8 1/2"
12	-5'-4 1/2"	13'-9"	14'-9"
13	-4'-10 1/2"	12'-11"	13'-9 1/2"
14	-3'-4 1/2"	14'-3"	14'-7 1/2"
15	-3'-2 1/2"	12'-3"	12'-8"
16	-2'-10 1/2"	23'-0"	23'-2"
17	-1'-8"	15'-1"	15'-2"
18	-1'-4 1/2"	20'-0"	20'-0 1/2"
19	-1'-4 1/2"	23'-0"	23'-0 1/2"
20	0'-3 1/2"	15'-3 1/2"	15'-3 1/2"
21	0'-3 1/2"	16'-5 1/2"	16'-5 1/2"
22	0'-3"	11'-1"	11'-1"
23	0'-3"	14'-1"	14'-1"
24	0'-0"	0'-0"	0'-0"
25	0'-1 1/2"	14'-4 1/2"	14'-4 1/2"
26	0'-1 1/2"	17'-4 1/2"	17'-4 1/2"
27	0'-1 1/2"	25'-7"	25'-7"
28	0'-1 1/2"	28'-7"	28'-7"
29	1'-5 1/2"	7'-9"	7'-11"
30	1'-7 1/2"	30'-2"	30'-2 1/2"
31	1'-7 1/2"	20'-0"	20'-0 1/2"
32	1'-7 1/2"	23'-0"	23'-0 1/2"
33	2'-0"	9'-11 1/2"	10'-2"
34	2'-9"	11'-1"	11'-5"
35	2'-9"	14'-1"	14'-4 1/2"
36	3'-1 1/2"	14'-4 1/2"	14'-8 1/2"
37	3'-1 1/2"	17'-4 1/2"	17'-8"
38	3'-1 1/2"	25'-7"	25'-9"
39	3'-1 1/2"	28'-7"	28'-9"
40	4'-4"	9'-1 1/2"	10'-1"
41	4'-7 1/2"	20'-0"	20'-6"
42	4'-7 1/2"	23'-0"	23'-5 1/2"
43	5'-4 1/2"	26'-0"	26'-6 1/2"
44	5'-4 1/2"	28'-2"	28'-8"
45	5'-5 1/2"	12'-3"	13'-5"
46	6'-6 1/2"	15'-0 1/2"	16'-5"
47	6'-6 1/2"	16'-8 1/2"	17'-11 1/2"
48	6'-7"	27'-1"	27'-10 1/2"
49	6'-9 1/2"	14'-0"	15'-6 1/2"
50	7'-2 1/2"	10'-5 1/2"	12'-8 1/2"
51	11'-4 1/2"	20'-8"	23'-7"
52	11'-4 1/2"	22'-4"	25'-0 1/2"
53	15'-1"	11'-1"	18'-8 1/2"
54	17'-1"	15'-4 1/2"	23'-0"


* IN GROUND 91708 EXTENSION REQUIRED

FOOTINGS TABLE			
TYPE	DIAMETER/SIDE	DEPTH*	QTY.
A	1'-6" [45.72cm]	2'-6" [76.20cm]	25
B	1'-2" [35.56cm]	2'-6" [76.20cm]	25

*DEPTH IS MEASURED FROM FINISHED GRADE

NOTE:
ON NON-LETTERED HOLES, TO ENSURE CONCRETE REQUIREMENTS PLEASE REFER TO EACH COMPONENTS INSTALLATION SHEETS.


IF COMPACTED STONE IS REQUIRED BELOW SUBGRADE, PLEASE CONTACT GAMETIME FOR CUSTOM FOOTER DETAILS.

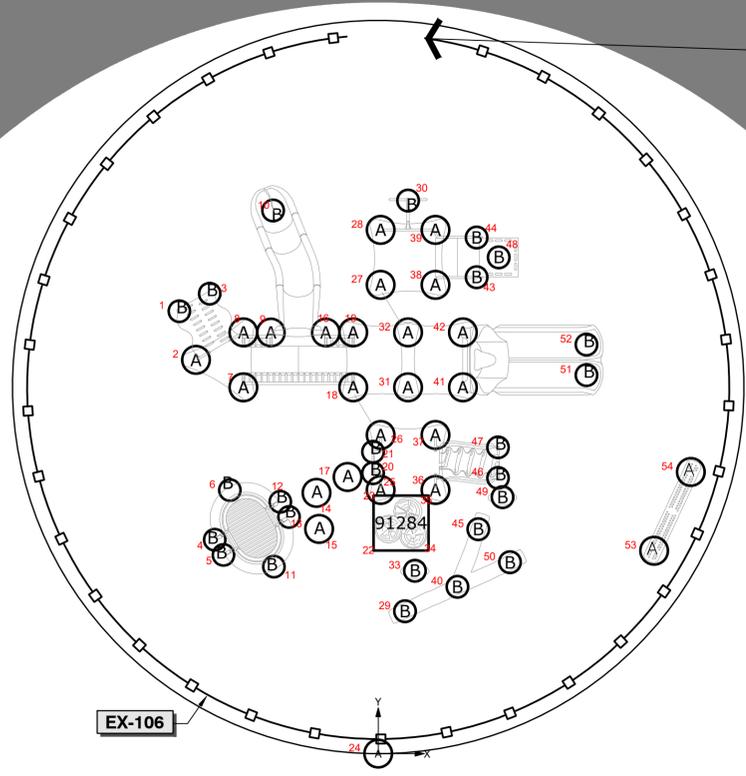

1 2-5 FOOTING LAYOUT
Scale: FULL SIZE 22" x 34": 1" = 5'
Scale: HALF SIZE 11" x 17": 1" = 10'

REFERENCE NOTES SCHEDULE

SYMBOL	CODE	DESCRIPTION	QTY	DETAIL
32 Site Development				
	32-01	Unitary Surfacing 2-5 Area	1,257 sf	
	32-02	Unitary Surfacing for 5-12 Area 4.25" Interlocking Tiles	8,183 sf	
	32-05	New 6"x6" Concrete Curb	126 lf	3/L-9
	32-06	New Curb - with weep holes	194 lf	4/L-9
	32-09	Concrete Curb around Turf Field	591 lf	1/L-9
	32-10	Artificial Turf Field. Remove and dispose of top 6" exist. sod and soil. Build back with gravel as per plans and details.	18,683 sf	1/L-9
	32-11	Topsoil & Seed disturbed areas	4,466 sf	
	32-12	4" Perforated Pipe	341 lf	1/L-9
Demolition				
	D-101	Sawcut and Dispose of Concrete Curb	195 lf	
	D-102	Remove & Dispose of Existing Pavement Prepare for Play Surfacing	1,342 sf	
	D-103	New Play Area Converted From Natural	1,025 sf	
Existing				
	EX-102	Existing Pavement to Remain	3,136,438 sf	
	EX-103	Exist. Curb to Remain	1,937 lf	
	EX-104	Existing Play Areas to Remain Remove Exist. Surfacing and Prep for New Tile Surfacing.	7,192 sf	
	EX-105	LIGHT POLE	3	
	EX-106	EXISTING FENCE TO REMAIN PROTECT DURING CONSTRUCTION	1,533 lf	

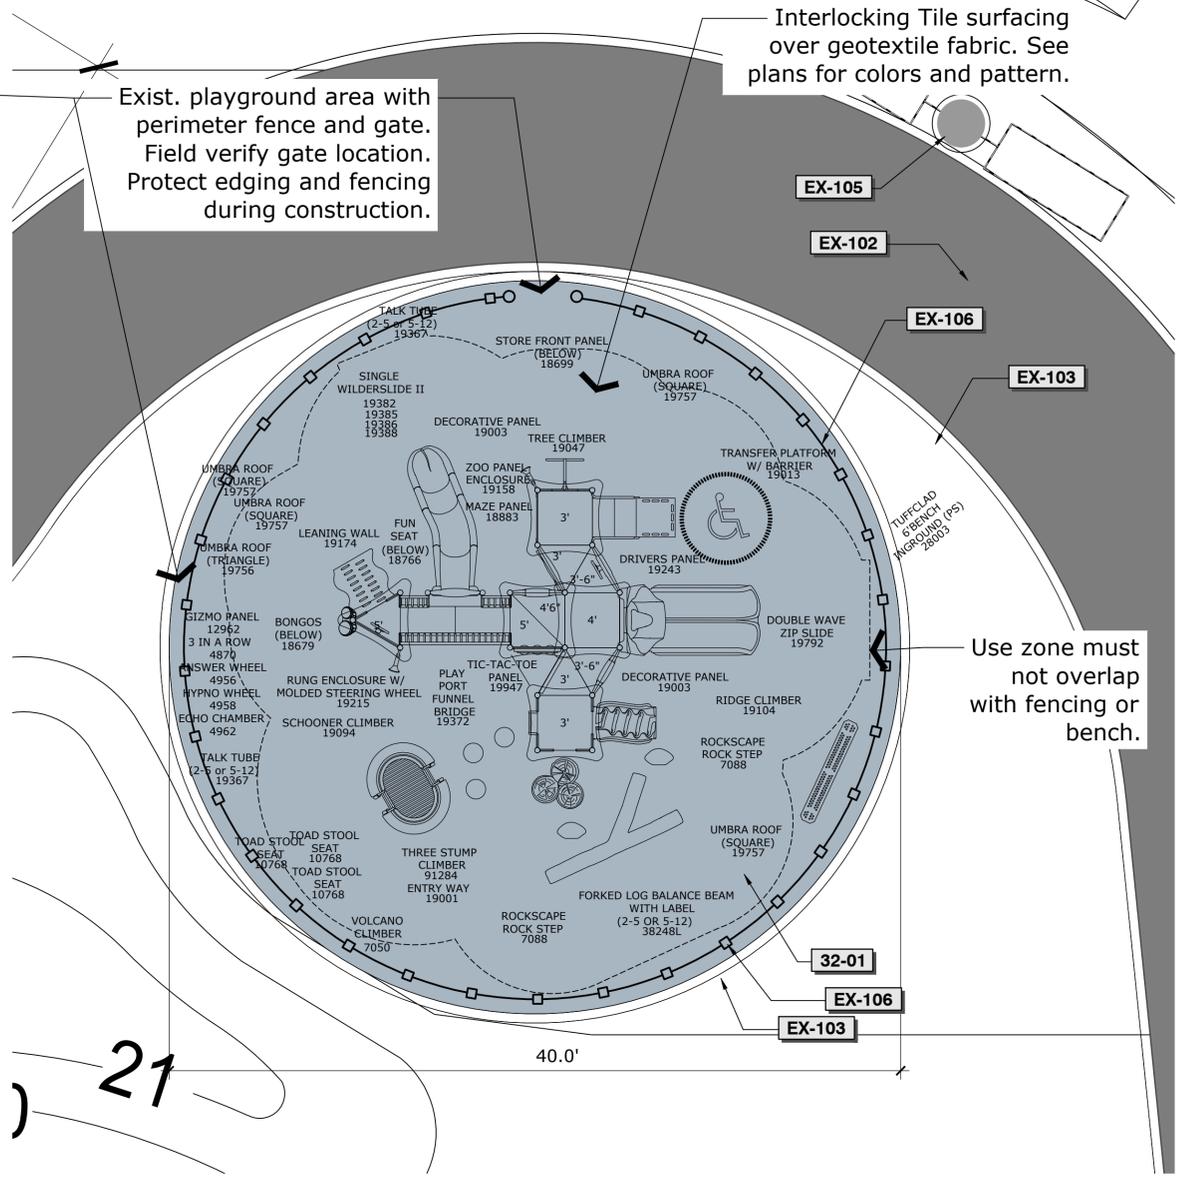

1 2-5 PLAYGROUND AREA
Scale: FULL SIZE 22" x 34": 1" = 5'
Scale: HALF SIZE 11" x 17": 1" = 10'

2-5 PLAYGROUND SHEET NOTES:


1. See Sheet L1 for Legend and General Notes.
2. All work shall be in conformance with 2020 AK DOT Standard Specifications.
3. Maintain existing curbing, fencing, drainage pattern, and finish grade.
4. Compact subgrade and wear course to 95% compaction prior to installation of interlocking tiles.
5. Install playground equipment as per manufacturer's installation instructions.
6. On non-lettered holes, to ensure concrete requirements please refer to each components installation sheets.
7. If compacted stone is required below subgrade, please contact GameTime for custom footer details.
8. Field verify that footing layout will result in use zone compliance with CPSC and ASTM F1487-21. ALL play items must be at least 6' from



Interlocking Tile surfacing over geotextile fabric. See plans for colors and pattern.

Exist. playground area with perimeter fence and gate. Field verify gate location. Protect edging and fencing during construction.

Use zone must not overlap with fencing or bench.

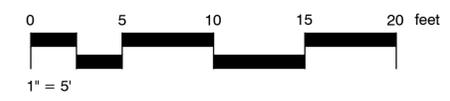

GREAT WESTERN RECREATION

MAIN OFFICE: 435-245-5055
975 SOUTH HWY 89
LOGAN UT 84321

SALES REPRESENTATIVE:
NANCY CASEY
907-394-2577
nancy@gwpark.com

GameTime

ISO 9001 CERTIFIED

150 PlayCore Drive SE
Fort Payne, AL 35967
www.gametime.com

PLAYGROUND SPECIFICATIONS

THIS PLAYGROUND IS DESIGNED FOR AGES:
DESIGNED BY: NC/EB
CHECKED BY: EB

PROVIDED / REQ'D.	TOTAL ELEVATED PLAY COMPONENTS	TOTAL ELEV. COMPONENTS W/ RAMP ACCESS	TOTAL ELEV. COMPONENTS W/ TRANSFER ACCESS	TOTAL A.D.A. GROUND LEVEL COMPONENTS	TOTAL TYPES OF GROUND LEVEL COMPONENTS
..

Unalaska City School District
55 E Broadway, Unalaska

Eagle's View Elementary


503 East Broadway, Unalaska

PROJECT/QUOTE #
117777-01-01
117777-02-01

DATE
03/12/2026

SHEET TITLE
2-5 PLAY AREA

SHEET NO:
L-3

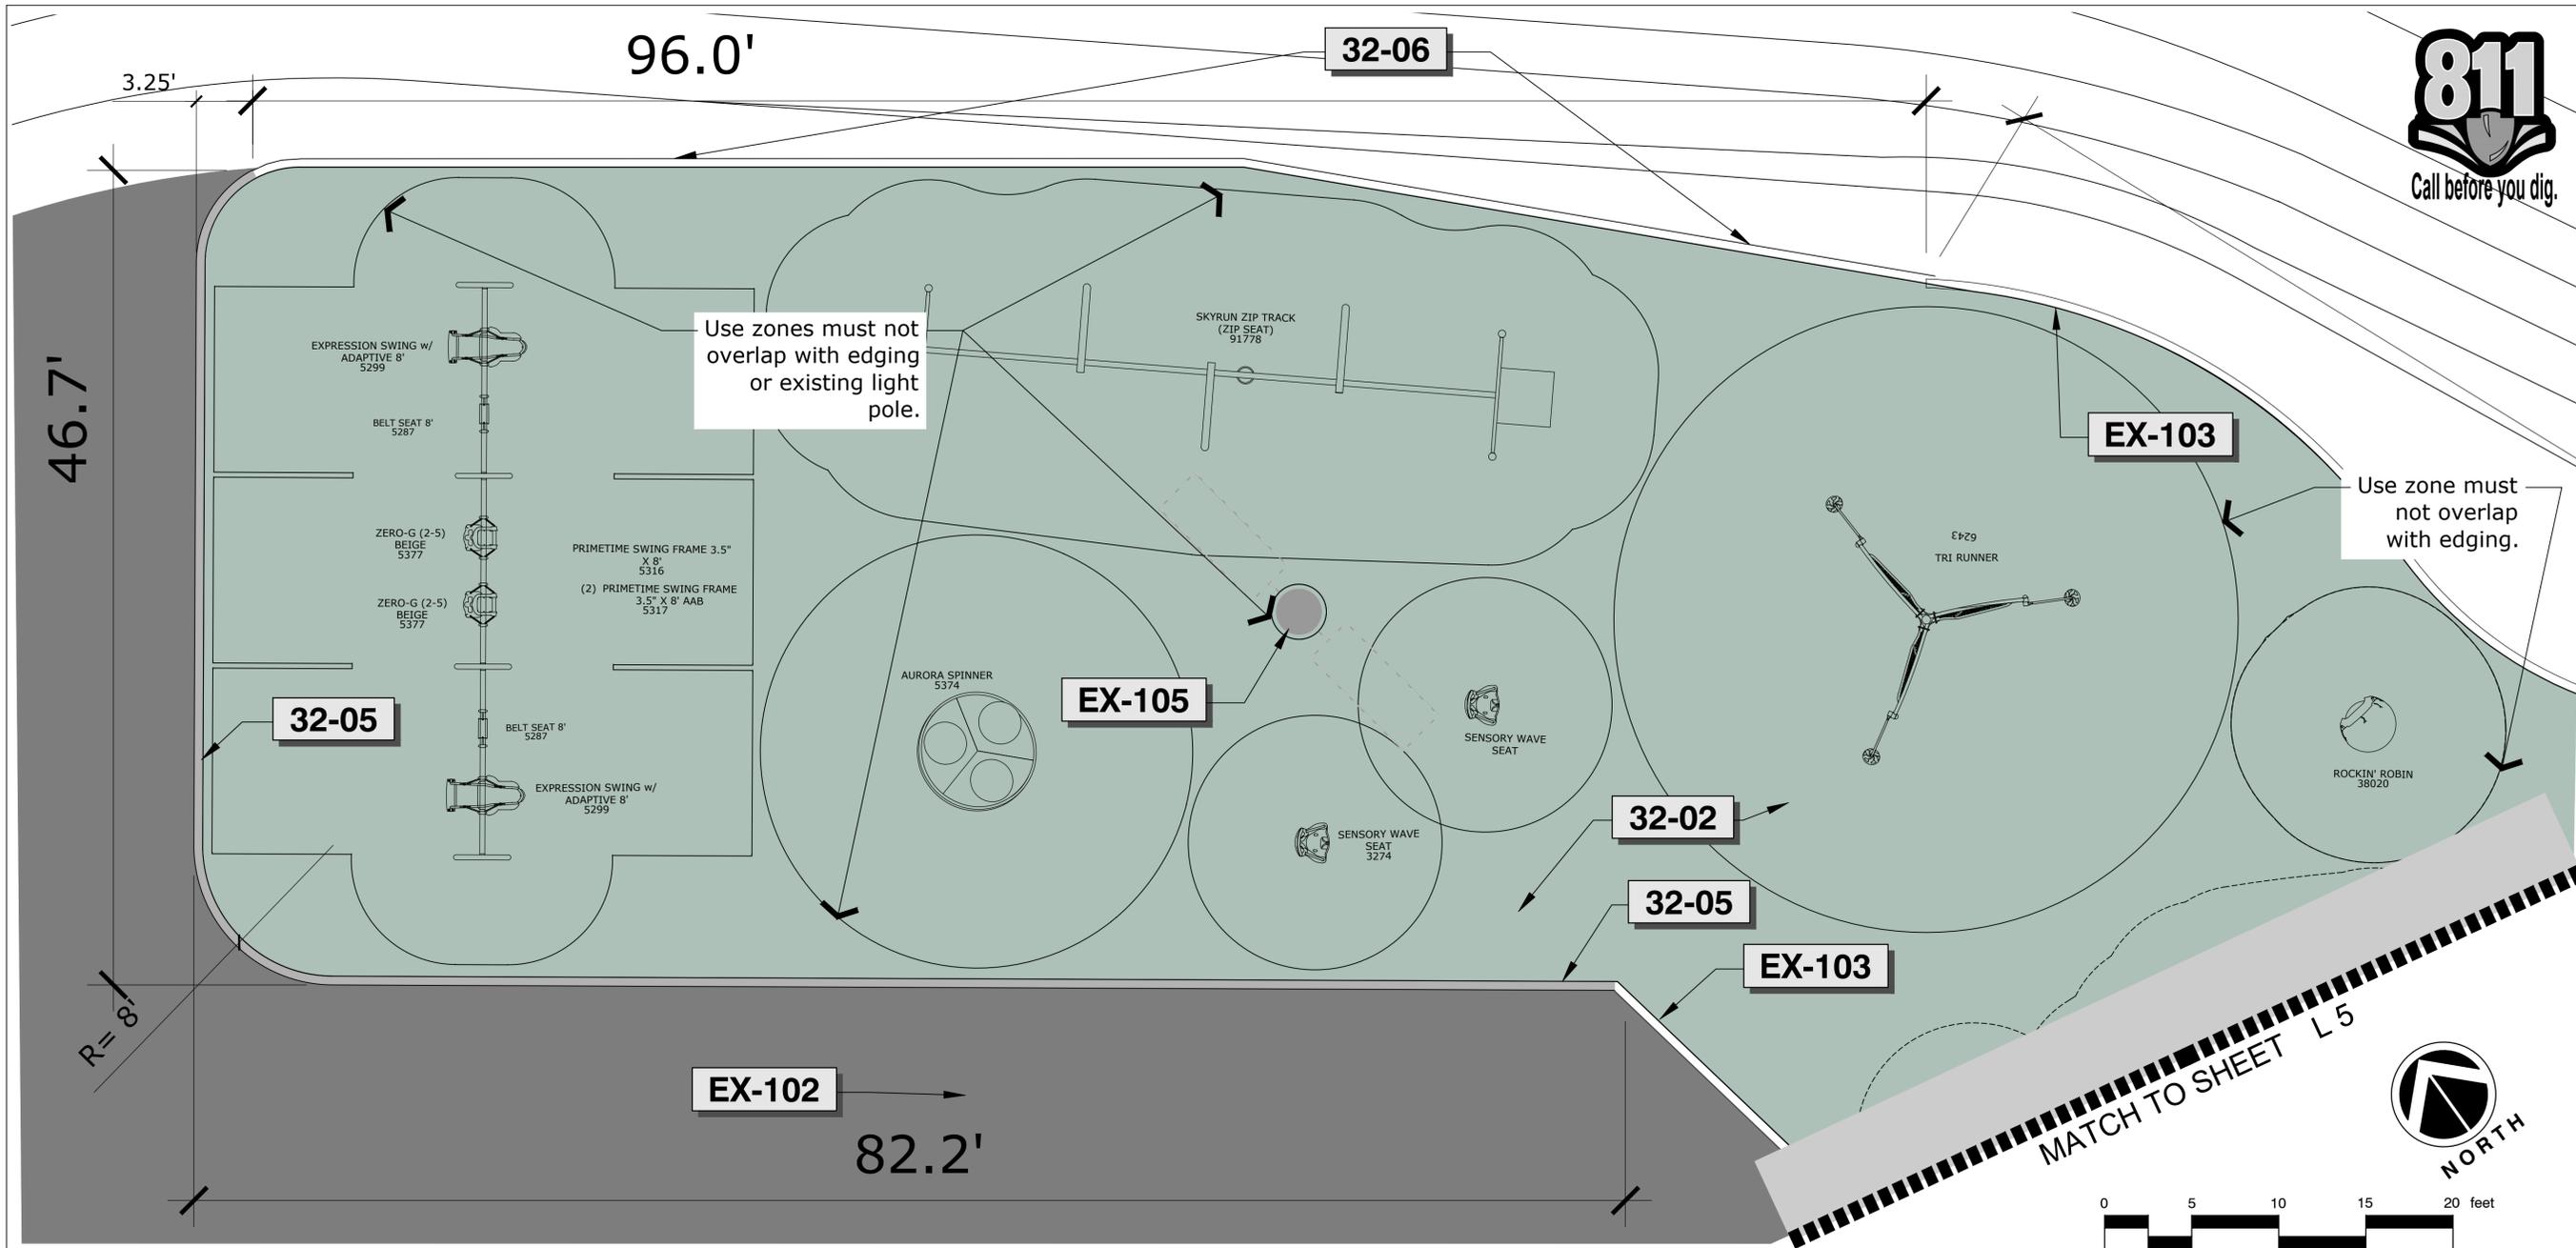

GREAT WESTERN RECREATION
 MAIN OFFICE: 435-245-5055
 975 SOUTH HWY 89
 LOGAN UT 84321
 SALES REPRESENTATIVE:
 NANCY CASEY
 907-394-2577
 nancy@gwpark.com



PLAYGROUND SPECIFICATIONS

THIS PLAYGROUND IS DESIGNED FOR AGES:
 DESIGNED BY: NC/EB
 CHECKED BY: EB

PROVIDED / REQ'D.	TOTAL ELEVATED PLAY COMPONENTS	TOTAL ELEV. COMPONENTS W/ RAMP ACCESS	TOTAL ELEV. COMPONENTS W/ TRANSFER ACCESS	TOTAL A.D.A. GROUND LEVEL COMPONENTS	TOTAL TYPES OF GROUND LEVEL COMPONENTS

1 WEST HALF; MAIN PLAYGROUND AREA
 Scale: FULL SIZE 22" x 34": 1" = 5'
 Scale: HALF SIZE 11" x 17": 1" = 10'


Existing MAIN

SYMBOL	CODE	DESCRIPTION
[Solid Grey Box]	EX-102	Existing Pavement to Remain
[Dashed Line]	EX-103	Exist. Curb to Remain
[Brown Box]	EX-104	Existing Play Areas to Remain Remove Exist. Surfacing and Prep for New Tile Surfacing.
[Circle with Crosshair]	EX-105	LIGHT POLE
[Crossed Lines]	EX-106	EXISTING FENCE TO REMAIN PROTECT DURING CONSTRUCTION

32 Site Development

SYMBOL	CODE	DESCRIPTION	QTY	DETAIL
[Blue Box]	32-01	Unitary Surfacing 2-5 Area	1,257 sf	
[Green Box]	32-02	Unitary Surfacing for 5-12 Area 4.25" Interlocking Tiles	8,833 sf	
[Grey Line]	32-05	New 6"x6" Concrete Curb	126 lf	3/L-9
[Line with Dots]	32-06	New Curb - with weep holes	98 lf	4/L-9
[Dashed Line]	32-09	Concrete Curb around Turf Field	591 lf	1/L-9
[Turf Pattern]	32-10	Artificial Turf Field. Remove and dispose of top 6" exist. sod and soil. Build back with gravel as per plans and details.	18,683 sf	1/L-9
[Dotted Pattern]	32-11	Topsail & Seed disturbed areas	4,466 sf	
[Blue Dashed Line]	32-12	4" Perforated Pipe	341 lf	1/L-9

- 5-12 PLAYGROUND SHEET NOTES:**
- See Sheet L1 for Legend and General Notes.
 - See Sheets L 6 & L 7 for footing layout. On non-lettered holes, to ensure concrete requirements please refer to each components installation sheets.
 - All work shall be in conformance with 2020 AK DOT Standard Specifications.
 - Maintain existing drainage pattern, and finish grade.
 - Compact subgrade and wear course to 95% compaction prior to installation of interlocking tiles.
 - If compacted stone is required below subgrade, please contact GameTime for custom footer details.
 - Install playground equipment as per manufacturer's installation instructions and per CPSC and ASTM F1487-21. ALL play items must be at least 6' from other structures, such as edging, and light pole.
 -

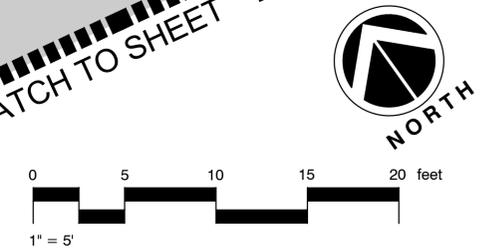


Unalaska City School District
 55 E Broadway, Unalaska
Eagle's View Elementary
 503 East Broadway, Unalaska

PROJECT/QUOTE #
 117777-01-01
 117777-02-01
 DATE
 03/12/2026
 SHEET TITLE
WEST HALF 5-12 PLAY AREA
 SHEET NO:

L-4

LEGEND

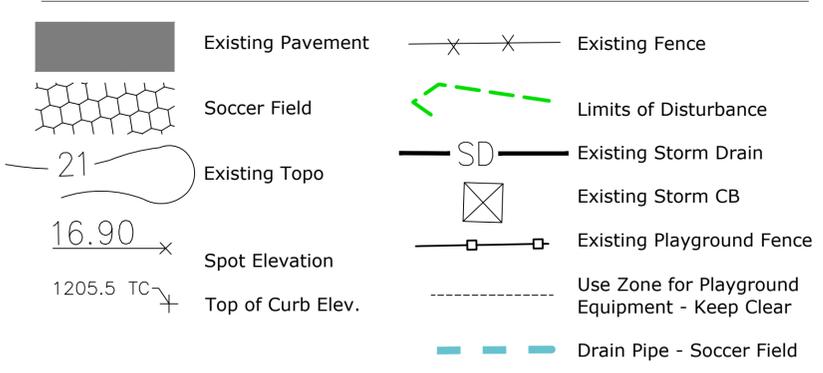


32 Site Development


SYMBOL	CODE	DESCRIPTION	QTY	DETAIL
[Solid Grey Box]	32-01	Unitary Surfacing 2-5 Area	1,257 sf	
[Green Box]	32-02	Unitary Surfacing for 5-12 Area 4.25" Interlocking Tiles	8,183 sf	
[Thick Grey Line]	32-05	New 6"x6" Concrete Curb	126 lf	3/L-9
[Thin Grey Line]	32-06	New Curb - with weep holes	98 lf	4/L-9
[Dashed Grey Line]	32-09	Concrete Curb around Turf Field	591 lf	1/L-9
[Hexagonal Pattern]	32-10	Artificial Turf Field. Remove and dispose of top 6" exist. sod and soil. Build back with gravel as per plans and details.	18,683 sf	1/L-9
[Dotted Pattern]	32-11	Topsoil & Seed disturbed areas	4,466 sf	
[Blue Dashed Line]	32-12	4" Perforated Pipe	341 lf	1/L-9

5-12 PLAYGROUND SHEET NOTES:

1. See Sheet L1 for Legend and General Notes.
2. See Sheets L 6 & L 7 for footing layout. On non-lettered holes, to ensure concrete requirements please refer to each components installation sheets.
3. All work shall be in conformance with 2020 AK DOT Standard Specifications.
4. Maintain existing drainage pattern, and finish grade.
5. Compact subgrade and wear course to 95% compaction prior to installation of interlocking tiles.
6. If compacted stone is required below subgrade, please contact GameTime for custom footer details.
7. Install playground equipment as per manufacturer's installation instructions and per CPSC and ASTM F1487-21. ALL play items must be at least 6' from other structures, such as edging, and light pole.
- 8.

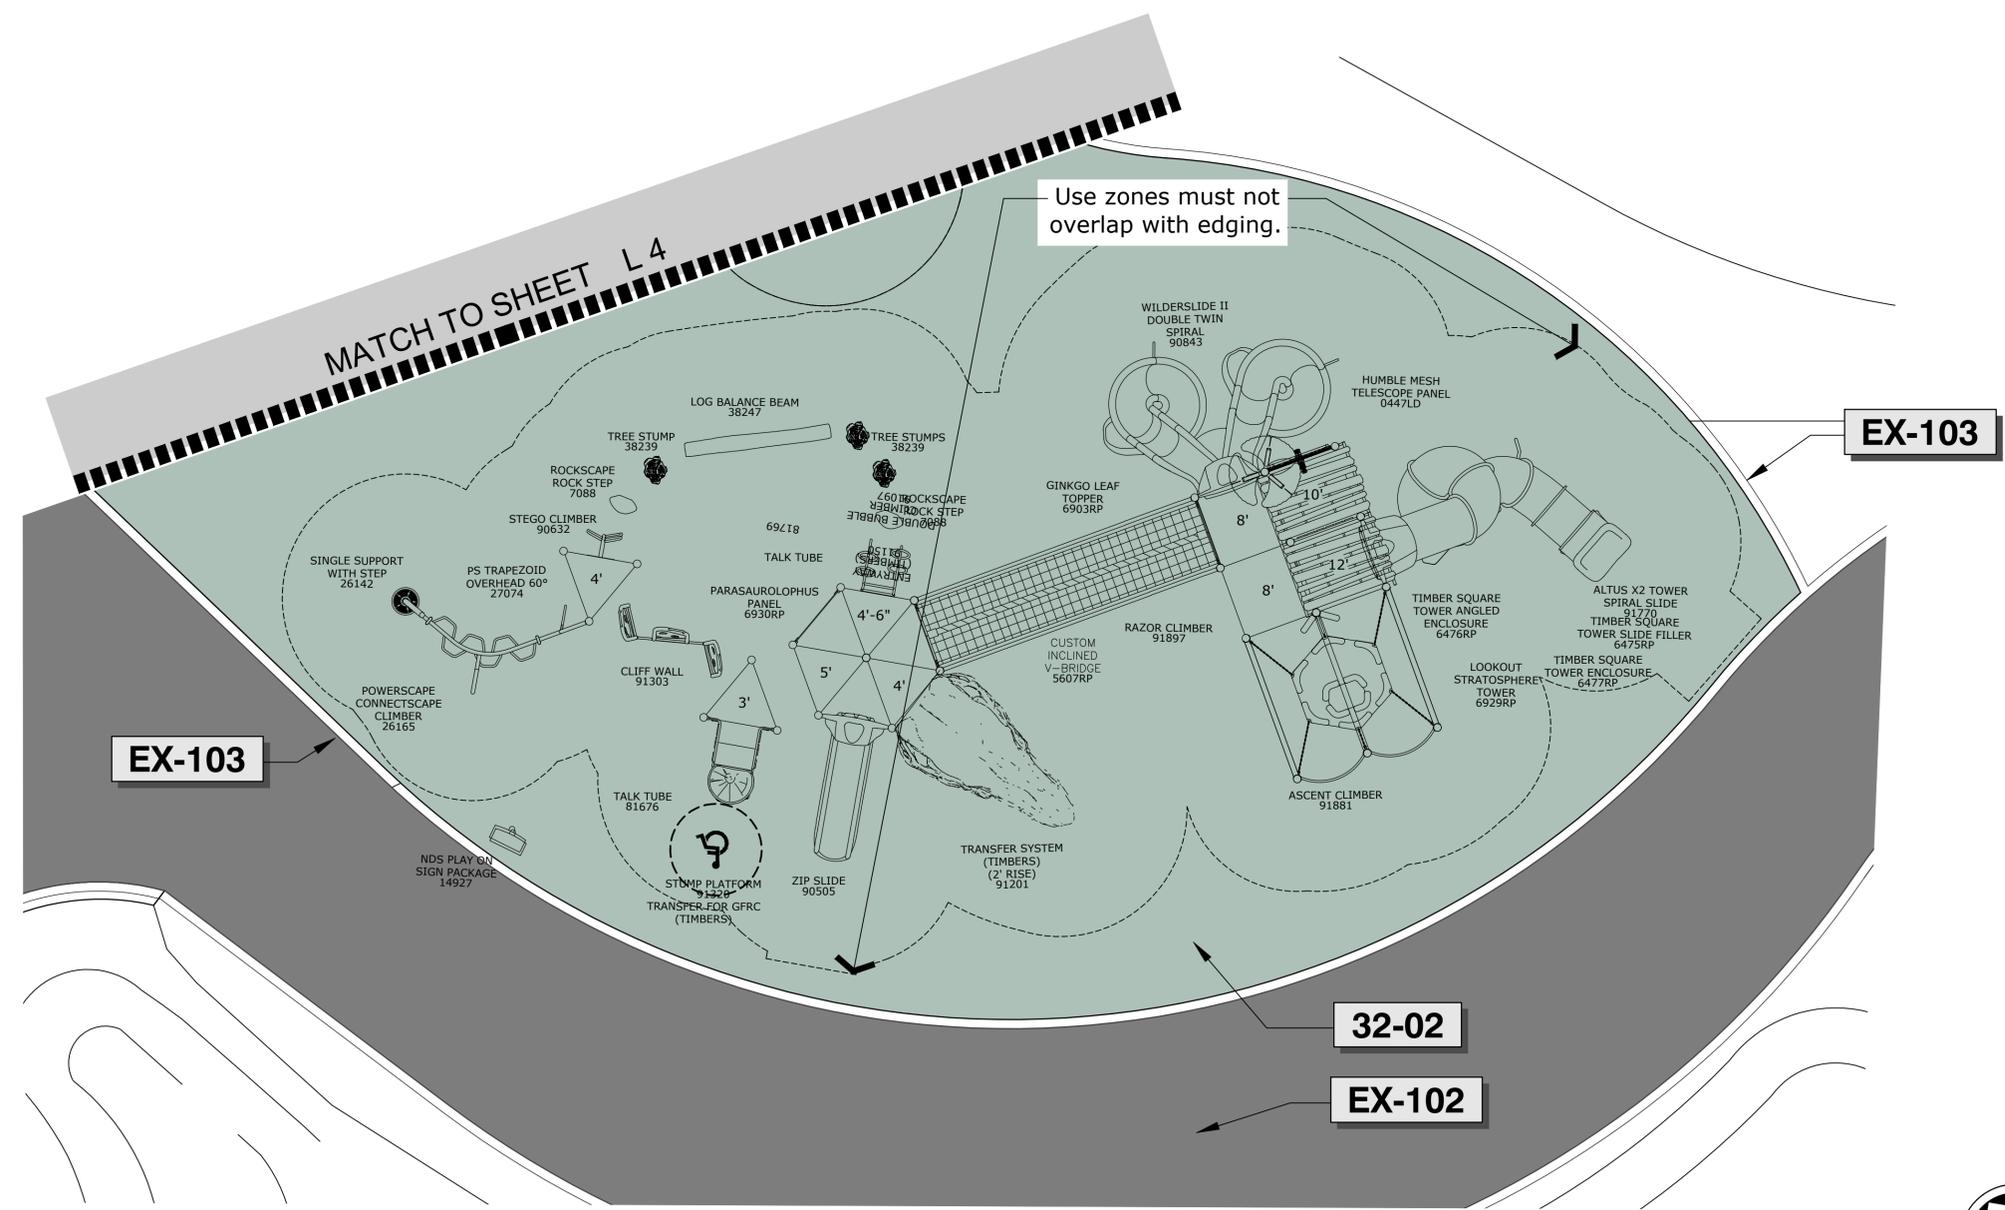

1 EAST HALF: 5-12 PLAYGROUND STRUCTURE
 Scale: FULL SIZE 22" x 34": 1" = 5'
 Scale: HALF SIZE 11" x 17": 1" = 10'

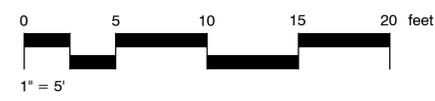

GREAT WESTERN RECREATION
 MAIN OFFICE: 435-245-5055
 975 SOUTH HWY 89
 LOGAN UT 84321
 SALES REPRESENTATIVE:
 NANCY CASEY
 907-394-2577
 nancy@gwpark.com
GameTime
 A PLAYCORE Company
 ISO 9001 CERTIFIED
 150 PlayCore Drive SE
 Fort Payne, AL 35967
 www.gametime.com

PLAYGROUND SPECIFICATIONS


THIS PLAYGROUND IS DESIGNED FOR AGES:
 DESIGNED BY: NC/EB
 CHECKED BY: EB

PROVIDED / REQ'D.
TOTAL ELEVATED PLAY COMPONENTS
TOTAL ELEV. COMPONENTS W/ RAMP ACCESS
TOTAL ELEV. COMPONENTS W/ TRANSFER ACCESS
TOTAL A.D.A. GROUND LEVEL COMPONENTS
TOTAL TYPES OF GROUND LEVEL COMPONENTS


Unalaska City School District
 55 E Broadway, Unalaska
Eagle's View Elementary
 503 East Broadway, Unalaska

PROJECT/QUOTE #
 117777-01-01
 117777-02-01
 DATE
 03/12/2026
 SHEET TITLE
EAST HALF 5-12 PLAY AREA
 SHEET NO:

L-5

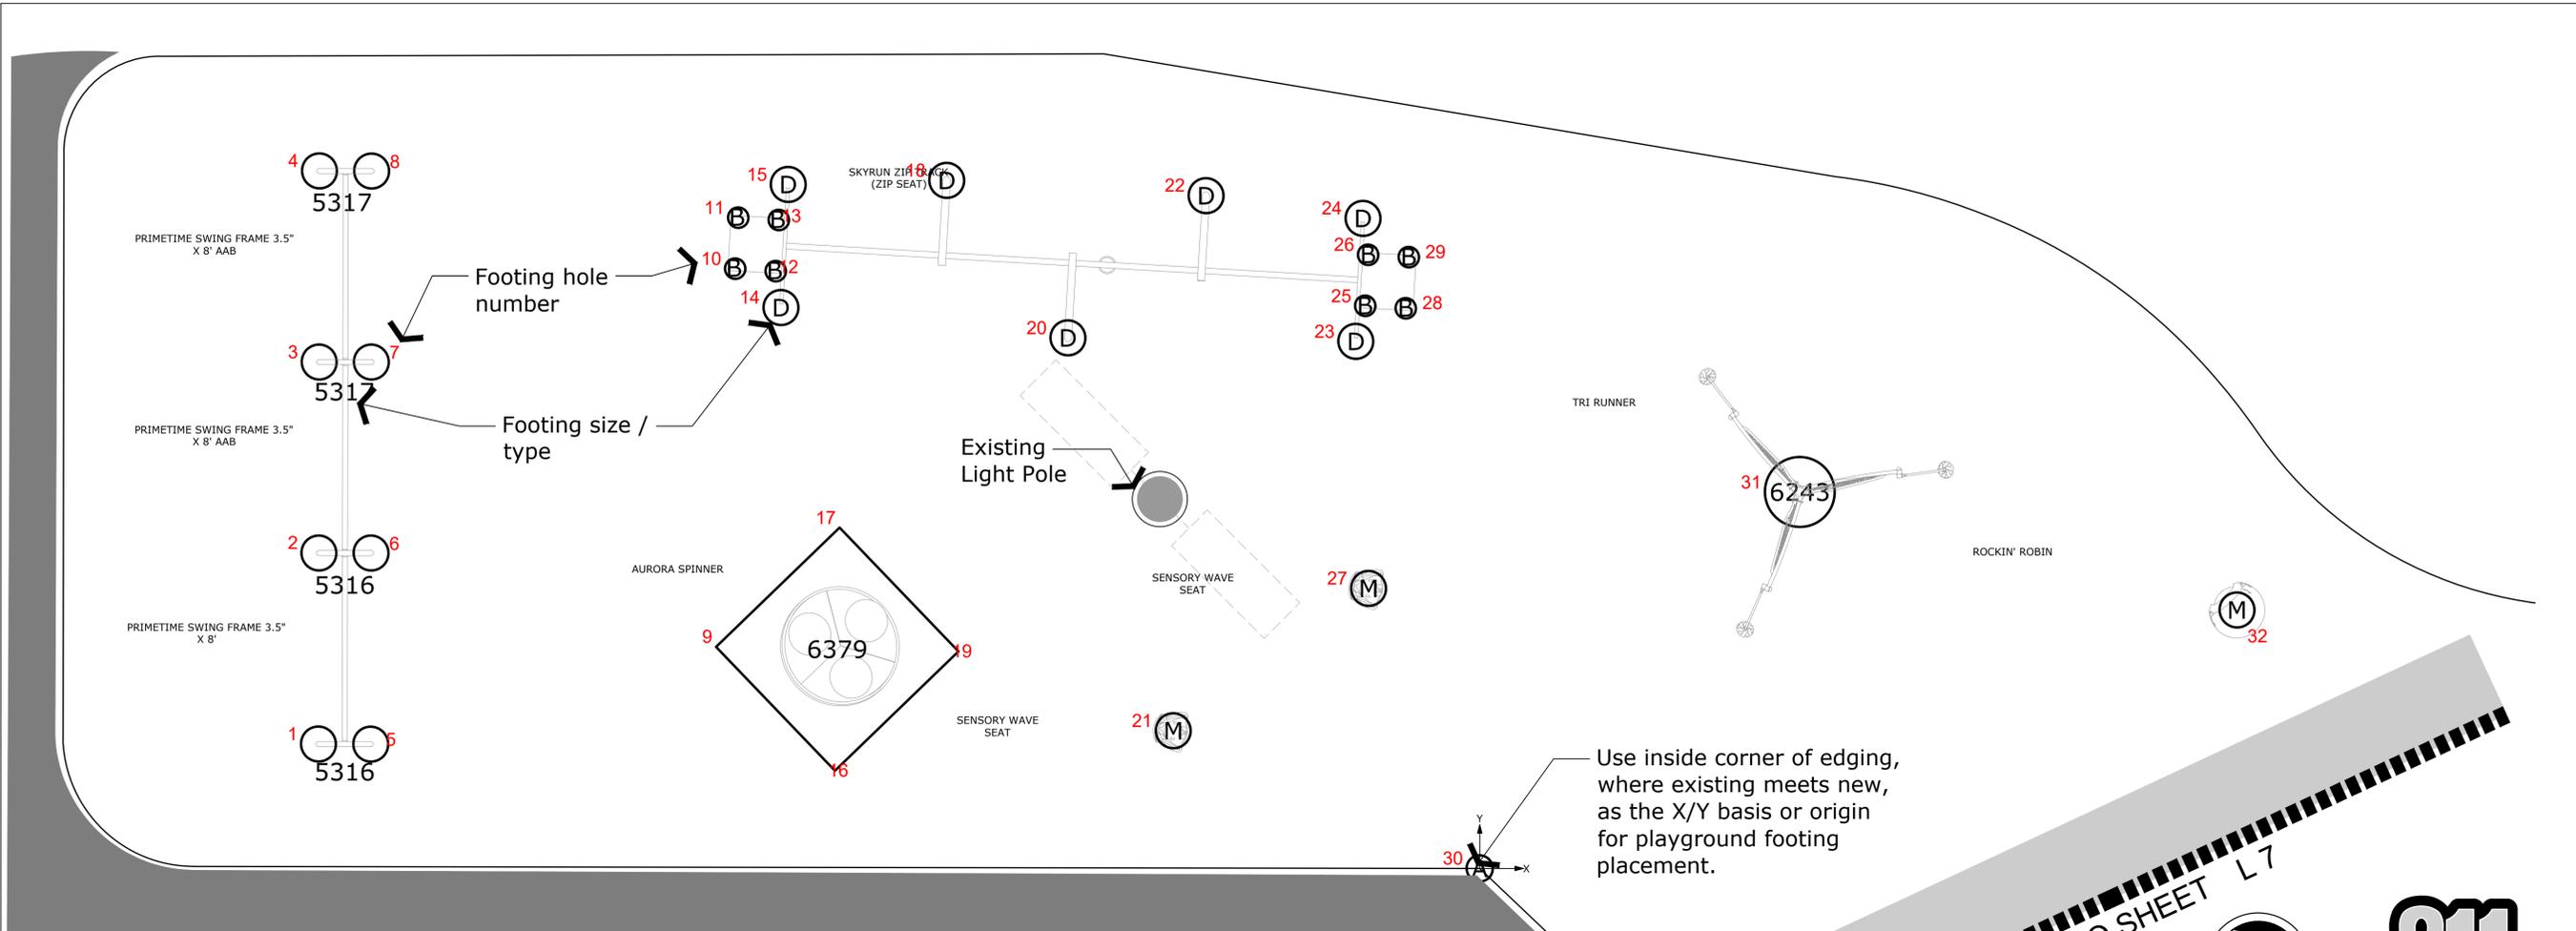

1 WEST HALF: FOOTING LAYOUT
 Scale: FULL SIZE 22" x 34": 1" = 5'
 Scale: HALF SIZE 11" x 17": 1" = 10'

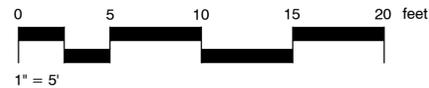

FOOTINGS ORDINATE TABLE			
HOLE	X	Y	DIAG
1	-66'-7"	7'-1 1/2"	66'-11 1/2"
2	-66'-7"	18'-0 1/2"	68'-11 1/2"
3	-66'-6 1/2"	28'-11 1/2"	72'-7"
4	-66'-6 1/2"	39'-10 1/2"	77'-7"
5	-63'-7"	7'-1 1/2"	64'-0"
6	-63'-7"	18'-0 1/2"	66'-1"
7	-63'-7"	28'-11 1/2"	69'-10"
8	-63'-6 1/2"	39'-10 1/2"	75'-0 1/2"
9	-43'-9 1/2"	12'-8"	45'-7"
10	-42'-8 1/2"	34'-3 1/2"	54'-9 1/2"
11	-42'-6 1/2"	37'-2 1/2"	56'-6"
12	-40'-4 1/2"	34'-2"	52'-10 1/2"
13	-40'-2 1/2"	37'-1"	54'-8 1/2"
14	-40'-1"	32'-1"	51'-4"
15	-39'-8"	39'-1 1/2"	55'-8 1/2"
16	-37'-0"	5'-7"	37'-5"
17	-36'-8 1/2"	19'-6"	41'-7"
18	-30'-7"	39'-4 1/2"	49'-10"
19	-29'-11"	12'-5"	32'-4 1/2"
20	-23'-7 1/2"	30'-4"	38'-5 1/2"
21	-17'-7"	7'-10 1/2"	19'-3"
22	-15'-8 1/2"	38'-6"	41'-6 1/2"

FOOTINGS ORDINATE TABLE			
HOLE	X	Y	DIAG
23	-7'-1 1/2"	30'-1 1/2"	30'-11 1/2"
24	-6'-8 1/2"	37'-2"	37'-9 1/2"
25	-6'-7"	32'-2"	32'-10"
26	-6'-5"	35'-1"	35'-8"
27	-6'-4 1/2"	16'-0"	17'-3"
28	-4'-3"	32'-0 1/2"	32'-4"
29	-4'-1"	34'-11 1/2"	35'-2 1/2"
30	0'-0"	0'-0"	0'-0"
31	18'-4 1/2"	21'-6 1/2"	28'-3 1/2"
32	43'-5"	14'-9 1/2"	45'-10 1/2"

* IN GROUND 91708 EXTENSION REQUIRED

FOOTINGS TABLE			
TYPE	DIAMETER/SIDE	DEPTH*	QTY.
A	1'-6" [45.72cm]	2'-6" [76.20cm]	1
B	1'-2" [35.56cm]	2'-6" [76.20cm]	8
D	2'-0" [60.96cm]	2'-6" [76.20cm]	7
G	4'-0" [121.92cm]	3'-6" [106.68cm]	1
M	2'-0" [60.96cm]	3'-6" [106.68cm]	3

*DEPTH IS MEASURED FROM FINISHED GRADE

NOTE:
 ON NON-LETTERED HOLES, TO ENSURE CONCRETE REQUIREMENTS PLEASE REFER TO EACH COMPONENTS INSTALLATION SHEETS.
 IF COMPACTED STONE IS REQUIRED BELOW SUBGRADE, PLEASE CONTACT GAMETIME FOR CUSTOM FOOTER DETAILS.

2 WEST HALF: FOOTING ORDINATE CHART

Use inside corner of edging, where existing meets new, as the X/Y basis or origin for playground footing placement.

MATCH TO SHEET L7



- 5-12 PLAYGROUND SHEET NOTES:**
1. See Sheet L1 for Legend and General Notes.
 2. See Sheets L 6 & L 7 for footing layout. On non-lettered holes, to ensure concrete requirements please refer to each components installation sheets.
 3. All work shall be in conformance with 2020 AK DOT Standard Specifications.
 4. Maintain existing drainage pattern, and finish grade.
 5. Compact subgrade and wear course to 95% compaction prior to installation of interlocking tiles.
 6. If compacted stone is required below subgrade, please contact GameTime for custom footer details.
 7. Install playground equipment as per manufacturer's installation instructions and per CPSC and ASTM F1487-21. ALL play items must be at least 6' from other structures, such as edging, and light pole.
 - 8.

GREAT WESTERN RECREATION
 MAIN OFFICE: 435-245-5055
 975 SOUTH HWY 89
 LOGAN UT 84321

SALES REPRESENTATIVE:
 NANCY CASEY
 907-394-2577
 nancy@gwpark.com

GameTime
 A PLAYCORE Company
 150 PlayCore Drive SE
 Fort Payne, AL 35967
 www.gametime.com

PLAYGROUND SPECIFICATIONS

THIS PLAYGROUND IS DESIGNED FOR AGES:
 DESIGNED BY: NC/EB
 CHECKED BY: EB

PROVIDED / REQ'D.	TOTAL ELEVATED PLAY COMPONENTS	TOTAL ELEV. COMPONENTS W/ RAMP ACCESS	TOTAL ELEV. COMPONENTS W/ TRANSFER ACCESS	TOTAL A.D.A. GROUND LEVEL COMPONENTS	TOTAL TYPES OF GROUND LEVEL COMPONENTS
.....

Unalaska City School District
 55 E Broadway, Unalaska

Eagle's View Elementary
 503 East Broadway, Unalaska

PROJECT/QUOTE #
 117777-01-01
 117777-02-01

DATE
 03/12/2026

SHEET TITLE
WEST HALF FOOTINGS

SHEET NO:
L-6


FOOTINGS ORDINATE TABLE			
HOLE	X	Y	DIAG
1	-76'-3 1/2"	-0'-6"	76'-3 1/2"
2	-72'-7 1/2"	-5'-5 1/2"	72'-10"
3	-70'-5 1/2"	-13'-1"	71'-8"
4	-67'-9 1/2"	-2'-1 1/2"	67'-10"
5	-67'-8"	2'-3"	67'-8 1/2"
6	-66'-3"	-1'-7"	66'-3 1/2"
7	-65'-5"	3'-3 1/2"	65'-6"
8	-64'-5"	4'-9 1/2"	64'-7"
9	-64'-1 1/2"	-0'-8 1/2"	64'-1 1/2"
10	-64'-0"	6'-2"	64'-3 1/2"
11	-63'-8 1/2"	-2'-5 1/2"	63'-9"
12	-63'-7 1/2"	1'-6 1/2"	63'-8"
13	-63'-3"	8'-0"	63'-9"
14	-62'-8 1/2"	-2'-6 1/2"	62'-9"
15	-62'-2"	5'-5"	62'-4 1/2"
16	-61'-4 1/2"	7'-3"	61'-10"
17	-60'-11"	-2'-8 1/2"	60'-11 1/2"
18	-60'-2"	7'-10 1/2"	60'-8 1/2"
19	-60'-0"	-6'-10"	60'-4 1/2"
20	-60'-0"	-11'-4"	61'-0 1/2"
21	-59'-11"	-2'-9 1/2"	60'-0"
22	-59'-7 1/2"	-9'-3 1/2"	60'-4"
23	-59'-6"	-4'-6 1/2"	59'-8 1/2"
24	-59'-5 1/2"	-9'-2 1/2"	60'-2"
25	-57'-6 1/2"	-11'-9"	58'-8 1/2"
26	-57'-4 1/2"	-3'-8"	57'-6"
27	-57'-3 1/2"	-9'-7"	58'-1"
28	-57'-2"	-9'-8 1/2"	58'-0"
29	-57'-0 1/2"	8'-3 1/2"	57'-7 1/2"
30	-55'-11 1/2"	-7'-6 1/2"	56'-6"
31	-55'-1 1/2"	-2'-10 1/2"	55'-2 1/2"
32	-53'-11"	8'-8 1/2"	54'-7"
33	-53'-8 1/2"	-6'-8 1/2"	54'-1 1/2"
34	-52'-11 1/2"	8'-0 1/2"	53'-6 1/2"
35	-52'-10 1/2"	-13'-10"	54'-8"
36	-52'-6"	0'-3"	52'-6"
37	-52'-2"	9'-10 1/2"	53'-1 1/2"
38	-51'-6"	6'-0"	51'-10"
39	-51'-1"	-3'-7"	51'-2 1/2"
40	-51'-1"	7'-3 1/2"	51'-7 1/2"
41	-50'-10 1/2"	3'-0"	50'-11 1/2"
42	-50'-8 1/2"	7'-10"	51'-4"
43	-50'-4"	9'-1 1/2"	51'-2"
44	-49'-10 1/2"	4'-0"	50'-0 1/2"
45	-49'-8 1/2"	-7'-5"	50'-3"
46	-49'-7 1/2"	5'-2 1/2"	49'-11"
47	-49'-1"	2'-8"	49'-2"
48	-48'-10 1/2"	7'-1"	49'-4 1/2"
49	-48'-6"	-0'-5"	48'-6"
50	-47'-1"	-4'-3"	47'-3 1/2"
51	-36'-8"	11'-10"	38'-6"
52	-35'-7 1/2"	8'-9"	36'-8 1/2"
53	-35'-4 1/2"	14'-2"	38'-1"
54	-33'-7"	8'-8 1/2"	34'-8 1/2"
55	-33'-1 1/2"	5'-2"	33'-6 1/2"
56	-31'-9"	1'-4"	31'-9"
57	-30'-4"	-2'-6"	30'-5 1/2"
58	-29'-10 1/2"	10'-11 1/2"	31'-9 1/2"
59	-29'-3 1/2"	6'-7"	30'-0 1/2"



FOOTINGS ORDINATE TABLE			
HOLE	X	Y	DIAG
60	-29'-0 1/2"	9'-1"	30'-5"
61	-27'-11"	2'-9"	28'-0 1/2"
62	-27'-6 1/2"	-10'-2"	29'-4"
63	-27'-6 1/2"	-10'-2"	29'-4"
64	-27'-5 1/2"	13'-1 1/2"	30'-5 1/2"
65	-26'-6"	-1'-1"	26'-6 1/2"
66	-25'-5 1/2"	7'-11 1/2"	26'-8"
67	-24'-9 1/2"	12'-11"	27'-11 1/2"
68	-24'-1"	4'-1 1/2"	24'-5"
69	-23'-8 1/2"	-8'-9"	25'-3"
70	-22'-8"	0'-3 1/2"	22'-8"
71	-21'-7"	2'-11 1/2"	21'-9 1/2"
72	-20'-5 1/2"	5'-2 1/2"	21'-1 1/2"
73	-20'-1 1/2"	6'-9 1/2"	21'-3"
74	-19'-10 1/2"	-7'-4 1/2"	21'-2"
75	-19'-10 1/2"	-7'-4 1/2"	21'-2"
76	-17'-2"	6'-3"	18'-3"
77	-15'-8 1/2"	8'-10"	18'-0 1/2"
78	-10'-11 1/2"	2'-6 1/2"	11'-3"
79	0'-0"	0'-0"	0'-0"

* IN GROUND 91708 EXTENSION REQUIRED

WEST HALF: FOOTING ORDINATE CHART

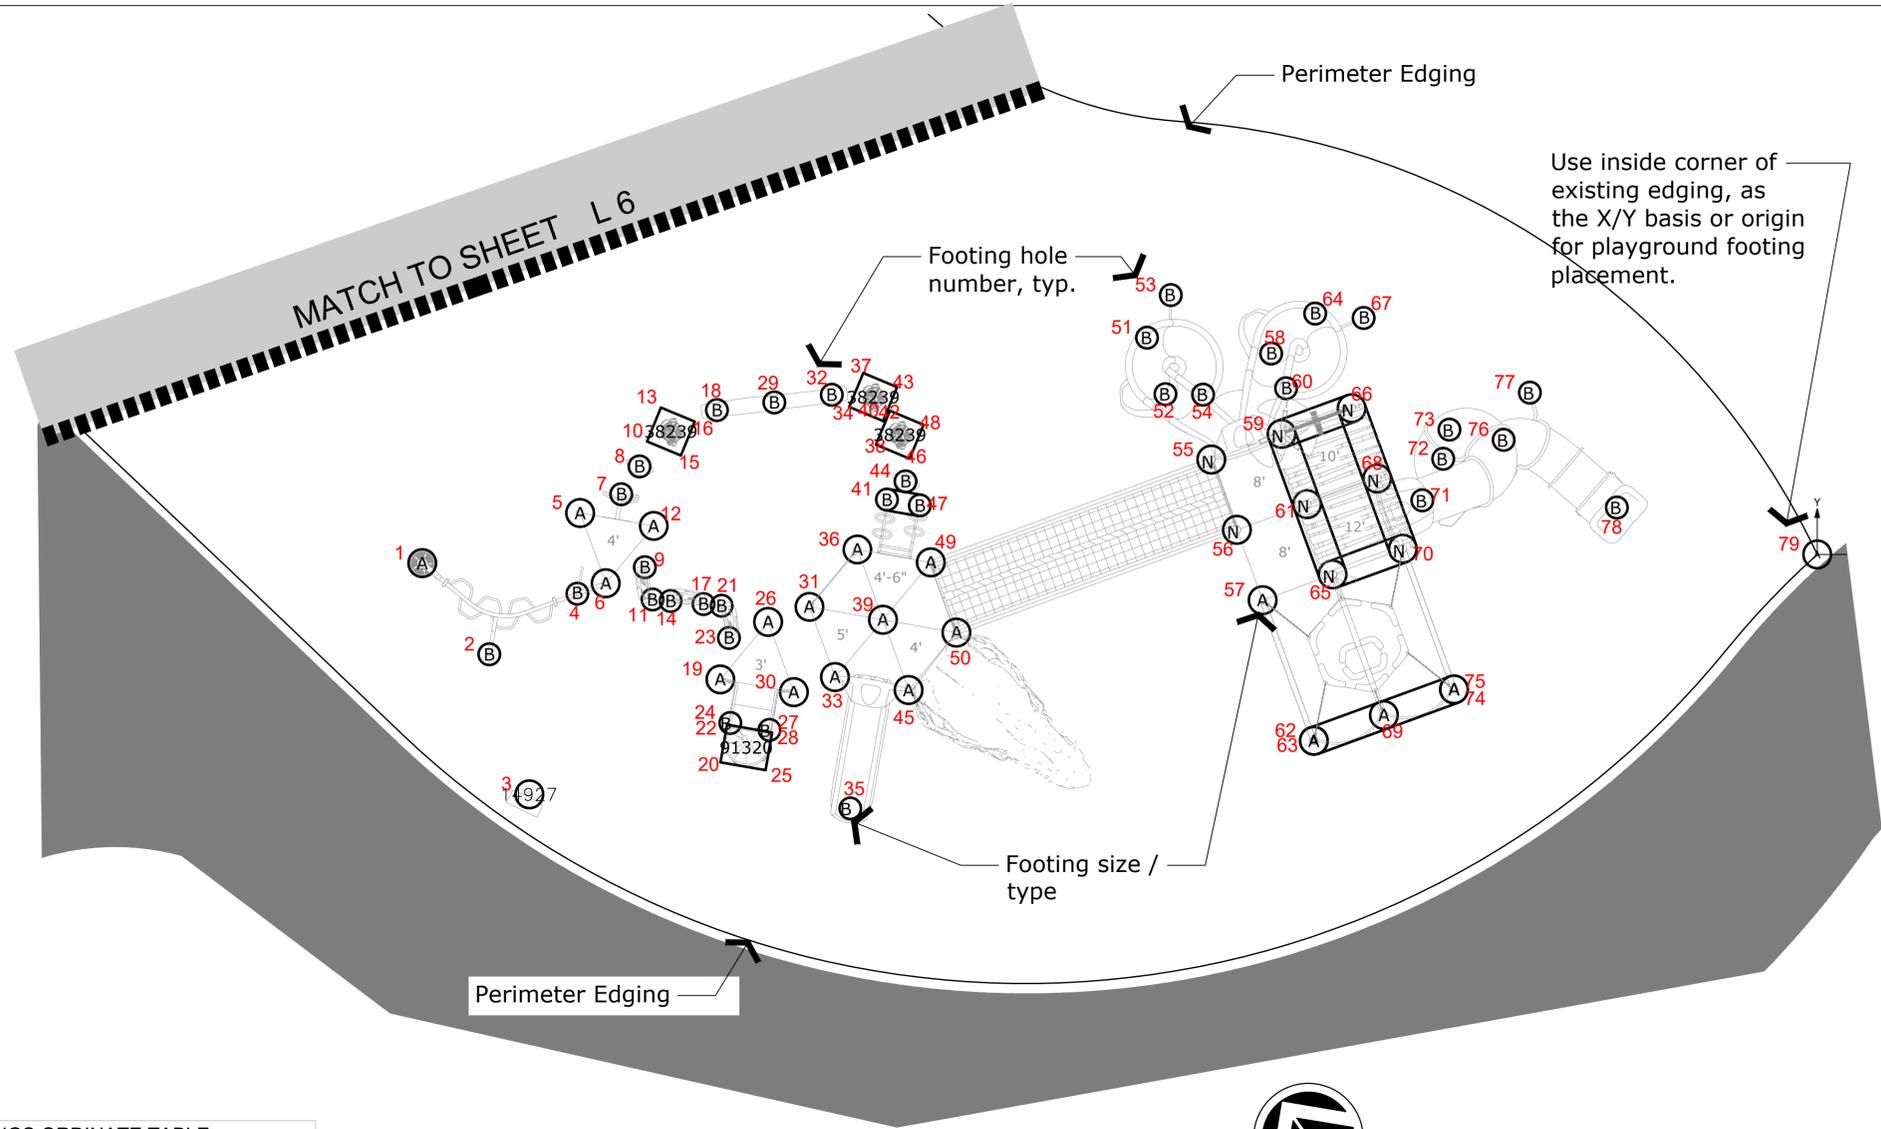


1 EAST HALF: FOOTING LAYOUT
 Scale: FULL SIZE 22" x 34": 1" = 5'
 Scale: HALF SIZE 11" x 17": 1" = 10'

FOOTINGS TABLE			
TYPE	DIAMETER/SIDE	DEPTH*	QTY.
A	1'-6" [45.72cm]	2'-6" [76.20cm]	21
B	1'-2" [35.56cm]	2'-6" [76.20cm]	32
N	1'-6" [45.72cm]	3'-6" [106.68cm]	8

*DEPTH IS MEASURED FROM FINISHED GRADE

NOTE:
 ON NON-LETTERED HOLES, TO ENSURE CONCRETE REQUIREMENTS PLEASE REFER TO EACH COMPONENTS INSTALLATION SHEETS.
 IF COMPACTED STONE IS REQUIRED BELOW SUBGRADE, PLEASE CONTACT GAMETIME FOR CUSTOM FOOTER DETAILS.

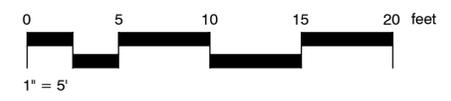

5-12 PLAYGROUND SHEET NOTES:

- See Sheet L1 for Legend and General Notes.
- See Sheets L 6 & L 7 for footing layout. On non-lettered holes, to ensure concrete requirements please refer to each components installation sheets.
- All work shall be in conformance with 2020 AK DOT Standard Specifications.
- Maintain existing drainage pattern, and finish grade.
- Compact subgrade and wear course to 95% compaction prior to installation of interlocking tiles.
- If compacted stone is required below subgrade, please contact GameTime for custom footer details.
- Install playground equipment as per manufacturer's installation instructions and per CPSC and ASTM F1487-21. ALL play items must be at least 6' from other structures, such as edging, and light pole.

MAIN OFFICE: 435-245-5055
 975 SOUTH HWY 89
 LOGAN UT 84321

SALES REPRESENTATIVE:
 NANCY CASEY
 907-394-2577
 nancy@gwpark.com


150 PlayCore Drive SE
 Fort Payne, AL 35967
 www.gametime.com

PLAYGROUND SPECIFICATIONS	
THIS PLAYGROUND IS DESIGNED FOR AGES:	PROVIDED / REQ'D.
DESIGNED BY: NC/EB	
CHECKED BY: EB	
TOTAL ELEVATED PLAY COMPONENTS	
TOTAL ELEV. COMPONENTS W/ RAMP ACCESS	
TOTAL ELEV. COMPONENTS W/ TRANSFER ACCESS	
TOTAL A.D.A. GROUND LEVEL COMPONENTS	
TOTAL TYPES OF GROUND LEVEL COMPONENTS	


Unalaska City School District
 55 E Broadway, Unalaska

Eagle's View Elementary
 503 East Broadway, Unalaska

PROJECT/QUOTE #	117777-01-01 117777-02-01
DATE	03/12/2026
SHEET TITLE	EAST HALF FOOTINGS
SHEET NO:	L-7

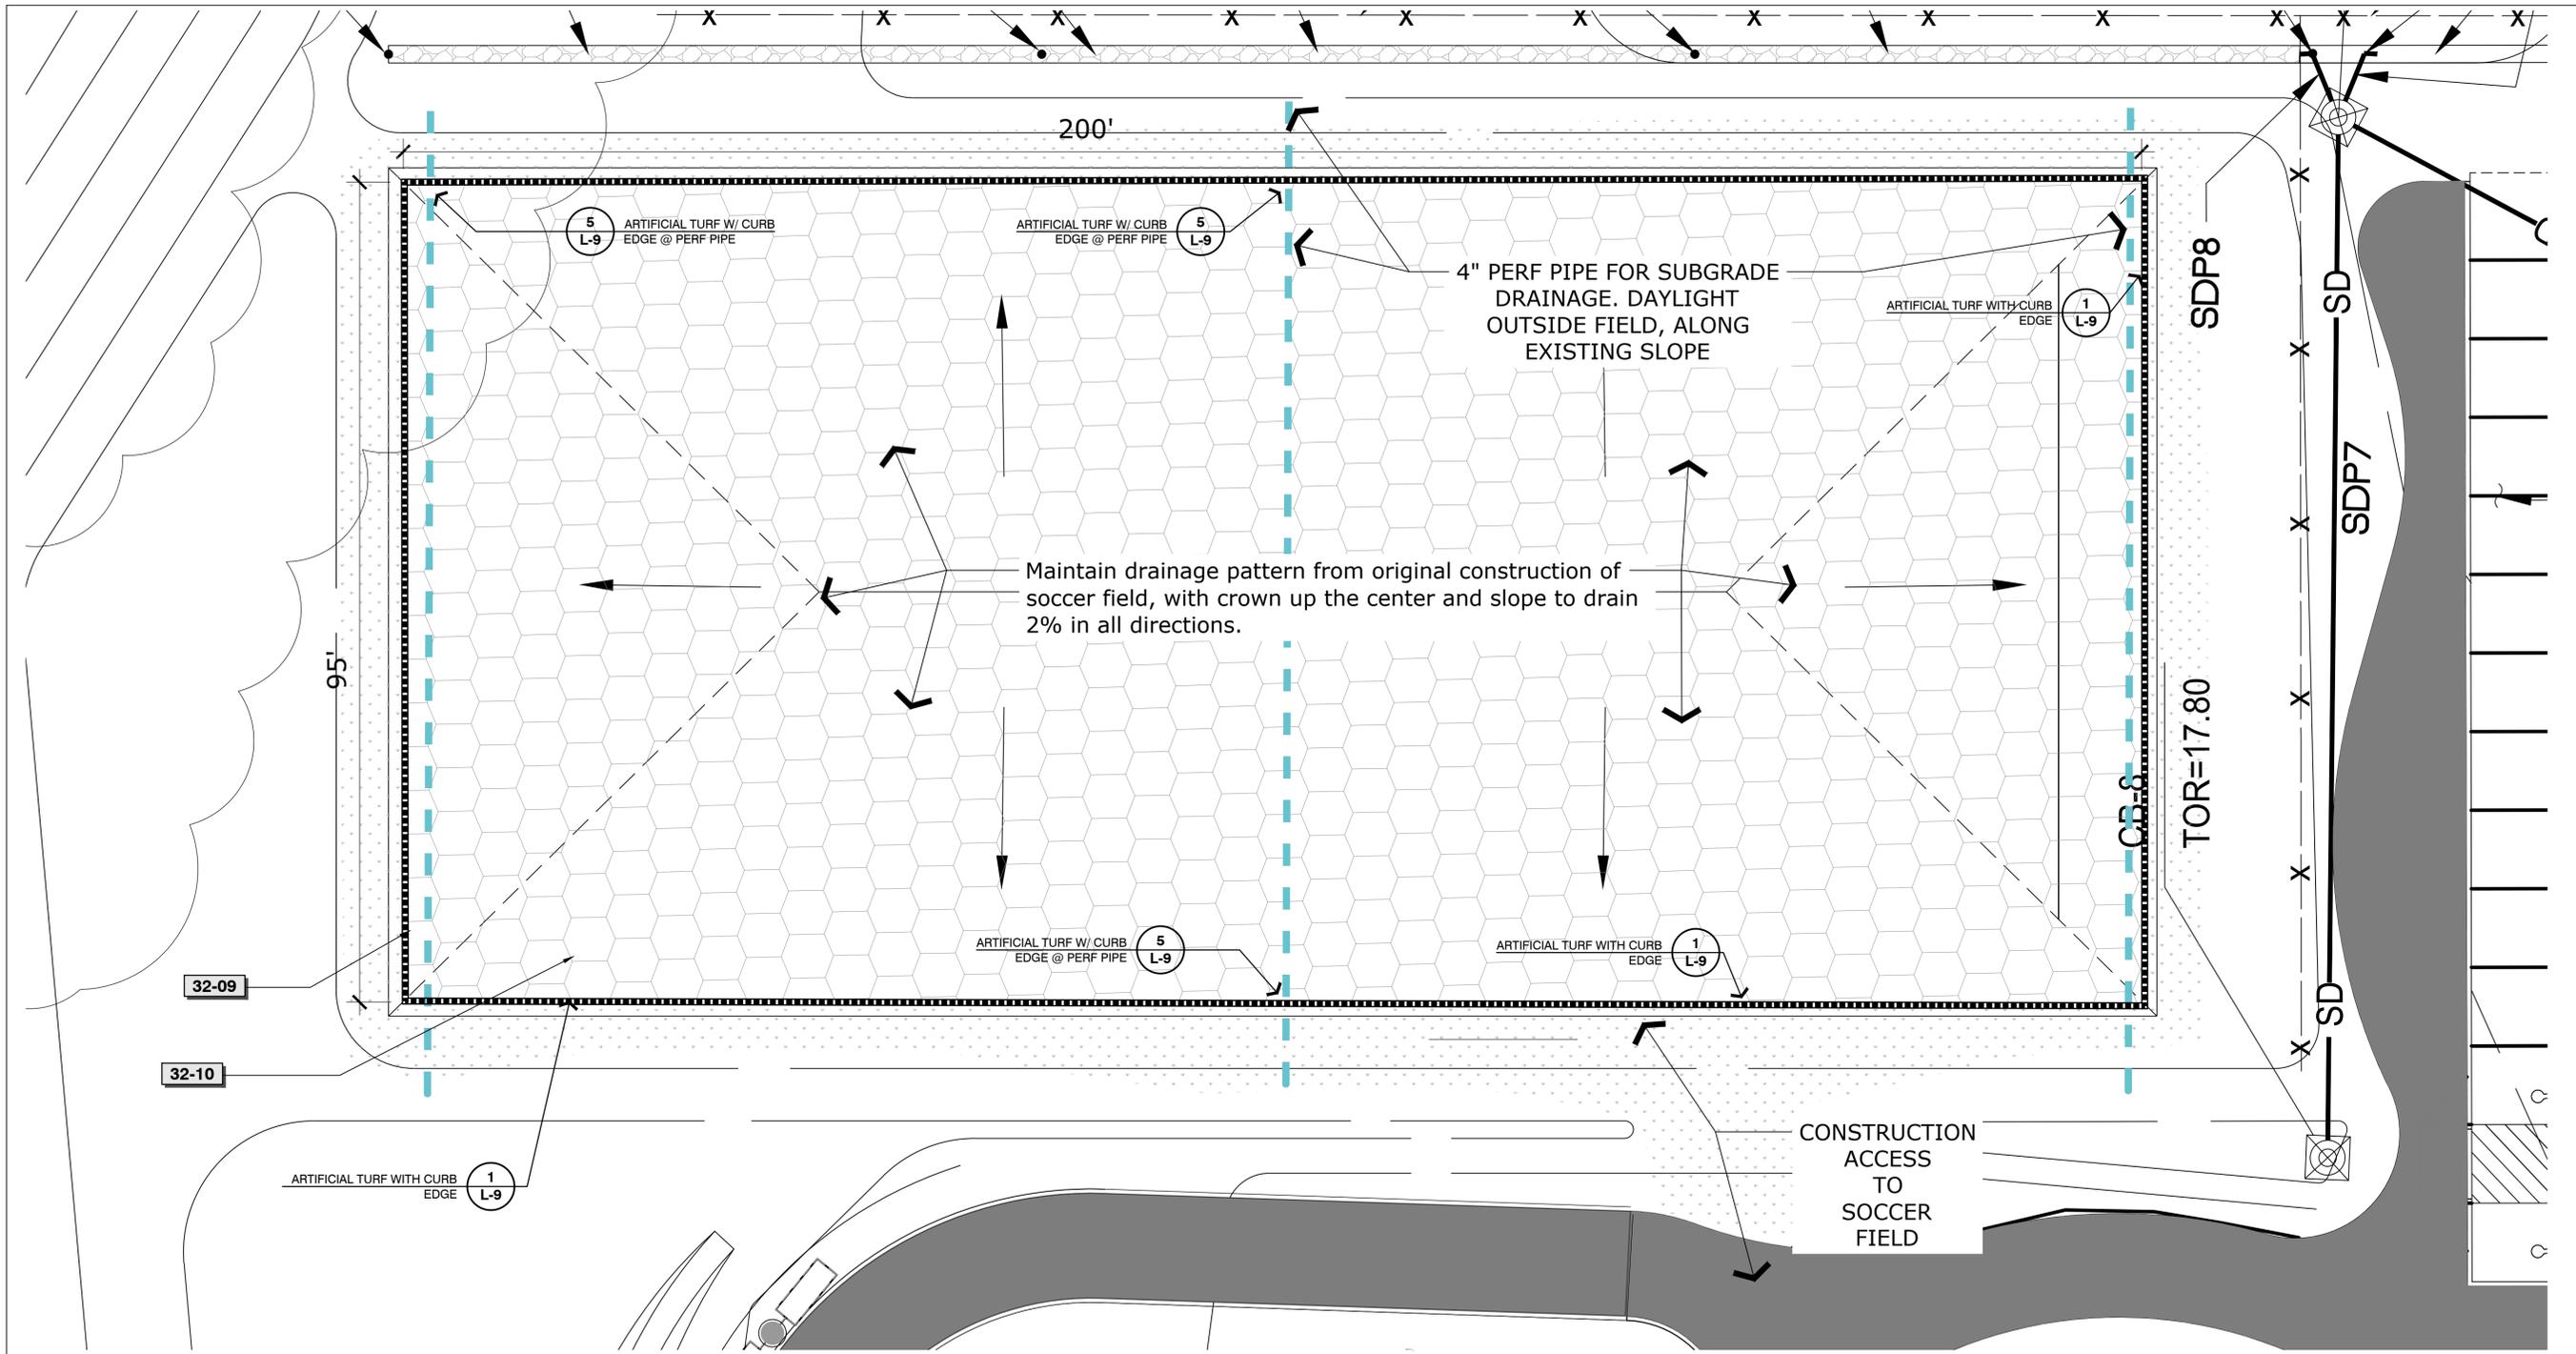

1 SOCCER FIELD
 Scale: FULL SIZE 22" x 34": 1" = 10'
 Scale: HALF SIZE 11" x 17": 1" = 20'

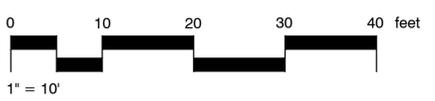

32 Site Development

SYMBOL	CODE	DESCRIPTION	QTY	DETAIL
	32-01	Unitary Surfacing 2-5 Area	1,257 sf	
	32-02	Unitary Surfacing for 5-12 Area 4.25" Interlocking Tiles	8,183 sf	
	32-05	New 6"x6" Concrete Curb	128 lf	3/L-9
	32-06	New Curb - with weep holes	97 lf	4/L-9
	32-09	Concrete Curb around Turf Field	591 lf	1/L-9
	32-10	Artificial Turf Field. Remove and dispose of top 6" exist. sod and soil. Build back with gravel as per plans and details.	18,683 sf	1/L-9
	32-11	Topsoil & Seed disturbed areas	4,466 sf	
	32-12	4" Perforated Pip	340 lf	1/L-9

SHEET NOTES:

- All work shall be in conformance with 2020 AK DOT Standard Specifications.
- Remove minimum 6" existing sod and topsoil. Dispose off site.
- Construction concrete edging and rebuild as per Detail 4, Sheet L 9.
- Grade to drain from center of field outward in all directions at 2%.
- On non-lettered holes, to ensure concrete requirements please refer to each components installation sheets.
- If compacted stone is required below subgrade, please contact GameTime for custom footer details.

GREAT WESTERN RECREATION
 MAIN OFFICE: 435-245-5055
 975 SOUTH HWY 89
 LOGAN UT 84321

SALES REPRESENTATIVE:
 NANCY CASEY
 907-394-2577
 nancy@gwpark.com

GameTime
 A PLAYCORE Company
 ISO 9001 CERTIFIED
 150 PlayCore Drive SE
 Fort Payne, AL 35967
 www.gametime.com

PLAYGROUND SPECIFICATIONS

THIS PLAYGROUND IS DESIGNED FOR AGES:
 DESIGNED BY: NC/EB
 CHECKED BY: EB

PROVIDED / REQ'D.
TOTAL ELEVATED PLAY COMPONENTS
TOTAL ELEV. COMPONENTS W/ RAMP ACCESS
TOTAL ELEV. COMPONENTS W/ TRANSFER ACCESS
TOTAL A.D.A. GROUND LEVEL COMPONENTS
TOTAL TYPES OF GROUND LEVEL COMPONENTS

Unalaska City School District
 55 E Broadway, Unalaska

Eagle's View Elementary

503 East Broadway, Unalaska

PROJECT/QUOTE #
 117777-01-01
 117777-02-01

DATE
 03/12/2026

SHEET TITLE
SOCCER FIELD

SHEET NO:
L-8

FOOTINGS TABLE			
TYPE	DIAMETER/SIDE	DEPTH*	QTY.
A	1'-6" [45.72cm]	2'-6" [76.20cm]	1
B	1'-2" [35.56cm]	2'-6" [76.20cm]	8
D	2'-0" [60.96cm]	2'-6" [76.20cm]	7
G	4'-0" [121.92cm]	3'-6" [106.68cm]	1
M	2'-0" [60.96cm]	3'-6" [106.68cm]	3

*DEPTH IS MEASURED FROM FINISHED GRADE

FOOTINGS TABLE			
TYPE	DIAMETER/SIDE	DEPTH*	QTY.
A	1'-6" [45.72cm]	2'-6" [76.20cm]	21
B	1'-2" [35.56cm]	2'-6" [76.20cm]	32
N	1'-6" [45.72cm]	3'-6" [106.68cm]	8

*DEPTH IS MEASURED FROM FINISHED GRADE


7 WEST HALF 5-12 FOOTING SUMMARY

8 EAST HALF 5-12 FOOTING SUMMARY


FOOTINGS TABLE			
TYPE	DIAMETER/SIDE	DEPTH*	QTY.
A	1'-6" [45.72cm]	2'-6" [76.20cm]	25
B	1'-2" [35.56cm]	2'-6" [76.20cm]	25

*DEPTH IS MEASURED FROM FINISHED GRADE


9 2-5 PLAY AREA FOOTING SUMMARY

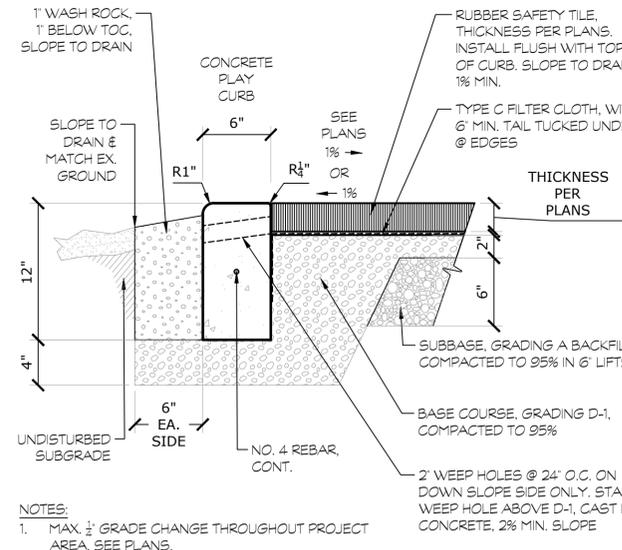


4 PLAY CURB ALONG NATURAL AREA W/ WEEP HOLES
1/2" = 1'-0" P-EA-04

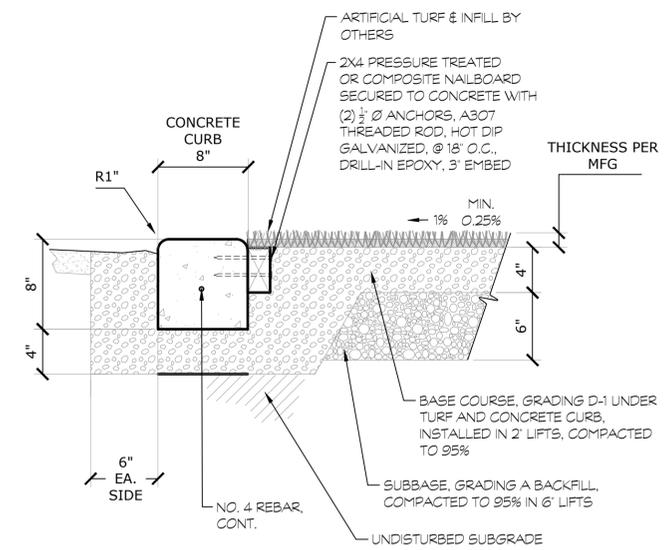


1 ARTIFICIAL TURF WITH CURB EDGE
1/2" = 1'-0" P-EA-01

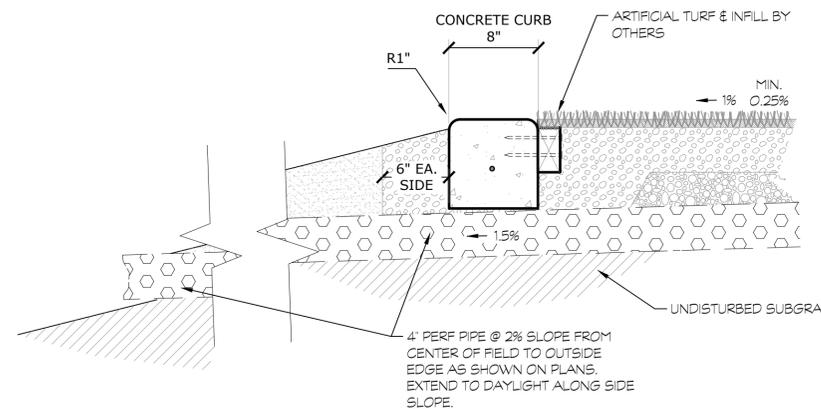

5 ARTIFICIAL TURF W/ CURB EDGE @ PERF PIPE
1/2" = 1'-0" P-EA-05

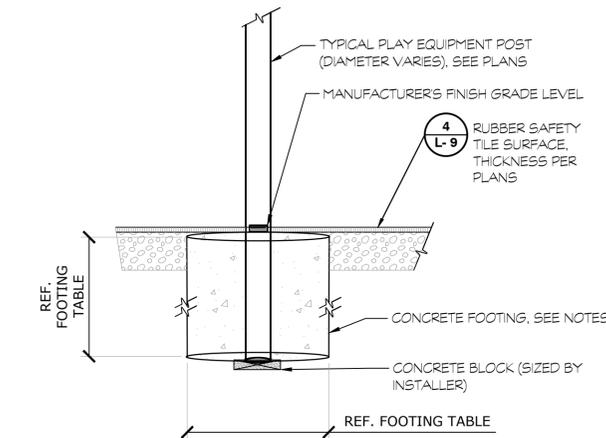


2 PLAY EQUIPMENT FOOTING IN SAFETY TILES
NOT TO SCALE P-EA-02

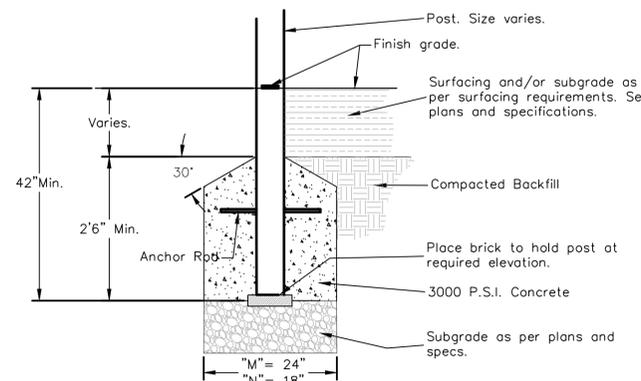

6 "M" OR "N" PLAYGROUND FOOTING DETAIL
1/2" = 1'-0"

NOTE:
1. Refer to manufacturer's installation instructions for required footing size, type and placement.
2. Install playground equipment in accordance with plans, specifications and manufacturer's instructions. All equipment installation shall comply with most recent C.P.S.C. and ASTM F1951, F1487, & F1292.
3. Concrete requirements per "N" footing = .22 CY
4. Concrete requirements per "M" footing = .3 CY

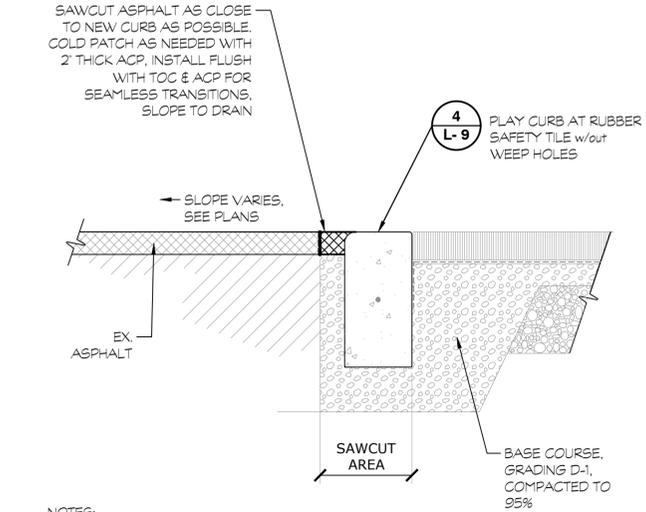

3 EXISTING ASPHALT TO NEW CURB
1/2" = 1'-0" P-EA-03

NOTES:
1. MAX. 1/2" GRADE CHANGE THROUGHOUT PROJECT AREA, SEE PLANS.



MAIN OFFICE: 435-245-5055
975 SOUTH HWY 89
LOGAN UT 84321

SALES REPRESENTATIVE:
NANCY CASEY
907-394-2577
nancy@gwpark.com



150 PlayCore Drive SE
Fort Payne, AL 35967
www.gametime.com

PLAYGROUND SPECIFICATIONS

THIS PLAYGROUND IS DESIGNED FOR AGES:
DESIGNED BY: NC/EB
CHECKED BY: EB

	PROVIDED / REQ'D.
TOTAL ELEVATED PLAY COMPONENTS
TOTAL ELEV. COMPONENTS W/ RAMP ACCESS
TOTAL ELEV. COMPONENTS W/ TRANSFER ACCESS
TOTAL A.D.A. GROUND LEVEL COMPONENTS
TOTAL TYPES OF GROUND LEVEL COMPONENTS

Unalaska City School District
55 E Broadway, Unalaska

Eagle's View Elementary

503 East Broadway, Unalaska

PROJECT/QUOTE #
117777-01-01
117777-02-01

DATE
03/12/2026

SHEET TITLE
DETAILS

SHEET NO:
L-9



3 2-5 PLAYGROUND



1 PLAYGROUND OVERVIEW 1



4 2-5 PLAYGROUND



2 PLAYGROUND OVERVIEW 2



MAIN OFFICE: 435-245-5055
975 SOUTH HWY 89
LOGAN UT 84321

SALES REPRESENTATIVE:
NANCY CASEY
907-394-2577
nancy@gwpark.com



ISO 9001 CERTIFIED
150 PlayCore Drive SE
Fort Payne, AL 35967
www.gametime.com

PLAYGROUND SPECIFICATIONS

THIS PLAYGROUND IS DESIGNED FOR AGES:
DESIGNED BY: NC/EB
CHECKED BY: EB

	PROVIDED / REQ'D:
TOTAL ELEVATED PLAY COMPONENTS	-
TOTAL ELEV. COMPONENTS W/ RAMP ACCESS	-
TOTAL ELEV. COMPONENTS W/ TRANSFER ACCESS	-
TOTAL A.D.A. GROUND LEVEL COMPONENTS	-
TOTAL TYPES OF GROUND LEVEL COMPONENTS	-

Unalaska City School District
55 E Broadway, Unalaska
Eagle's View Elementary
503 East Broadway, Unalaska

PROJECT/QUOTE #
117777-01-01
117777-02-01

DATE
03/12/2026

SHEET TITLE
RENDERINGS


SHEET NO:
L-10



TRI-RUNNER



CUSTOM GFRC
DINOSAUR CLIMBER

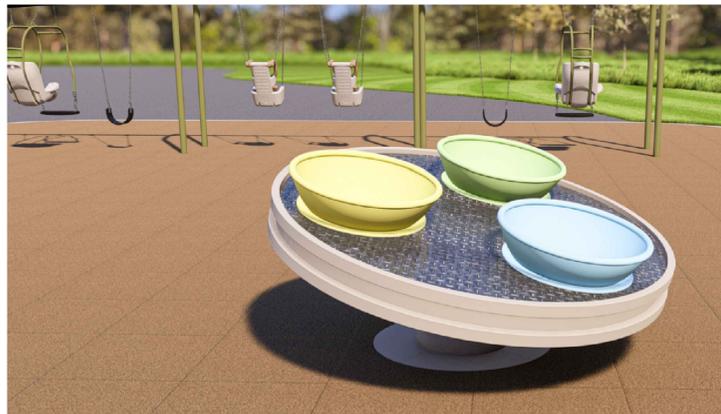

AURORA SPINNER
& SWINGS



ZIP LINE



1 5-12 PLAY STRUCTURE



2 5-12 PLAY STRUCTURE



MAIN OFFICE: 435-245-5055
975 SOUTH HWY 89
LOGAN UT 84321

SALES REPRESENTATIVE:
NANCY CASEY
907-394-2577
nancy@gwpark.com



ISO 9001 CERTIFIED
150 PlayCore Drive SE
Fort Payne, AL 35967
www.gametime.com

PLAYGROUND SPECIFICATIONS

THIS PLAYGROUND IS DESIGNED FOR AGES:
DESIGNED BY: NC/EB
CHECKED BY: EB

	PROVIDED / REQ'D:
TOTAL ELEVATED PLAY COMPONENTS	- / -
TOTAL ELEV. COMPONENTS W/ RAMP ACCESS	- / -
TOTAL ELEV. COMPONENTS W/ TRANSFER ACCESS	- / -
TOTAL A.D.A. GROUND LEVEL COMPONENTS	- / -
TOTAL TYPES OF GROUND LEVEL COMPONENTS	- / -

Unalaska City School District
55 E Broadway, Unalaska

Eagle's View Elementary

503 East Broadway, Unalaska

PROJECT/QUOTE #
117777-01-01
117777-02-01

DATE
03/12/2026

SHEET TITLE
RENDERINGS

SHEET NO:
L-11